



**GROUND FLOOR PLAN**  
**BUILT UP AREA = 1107 Sqft.**

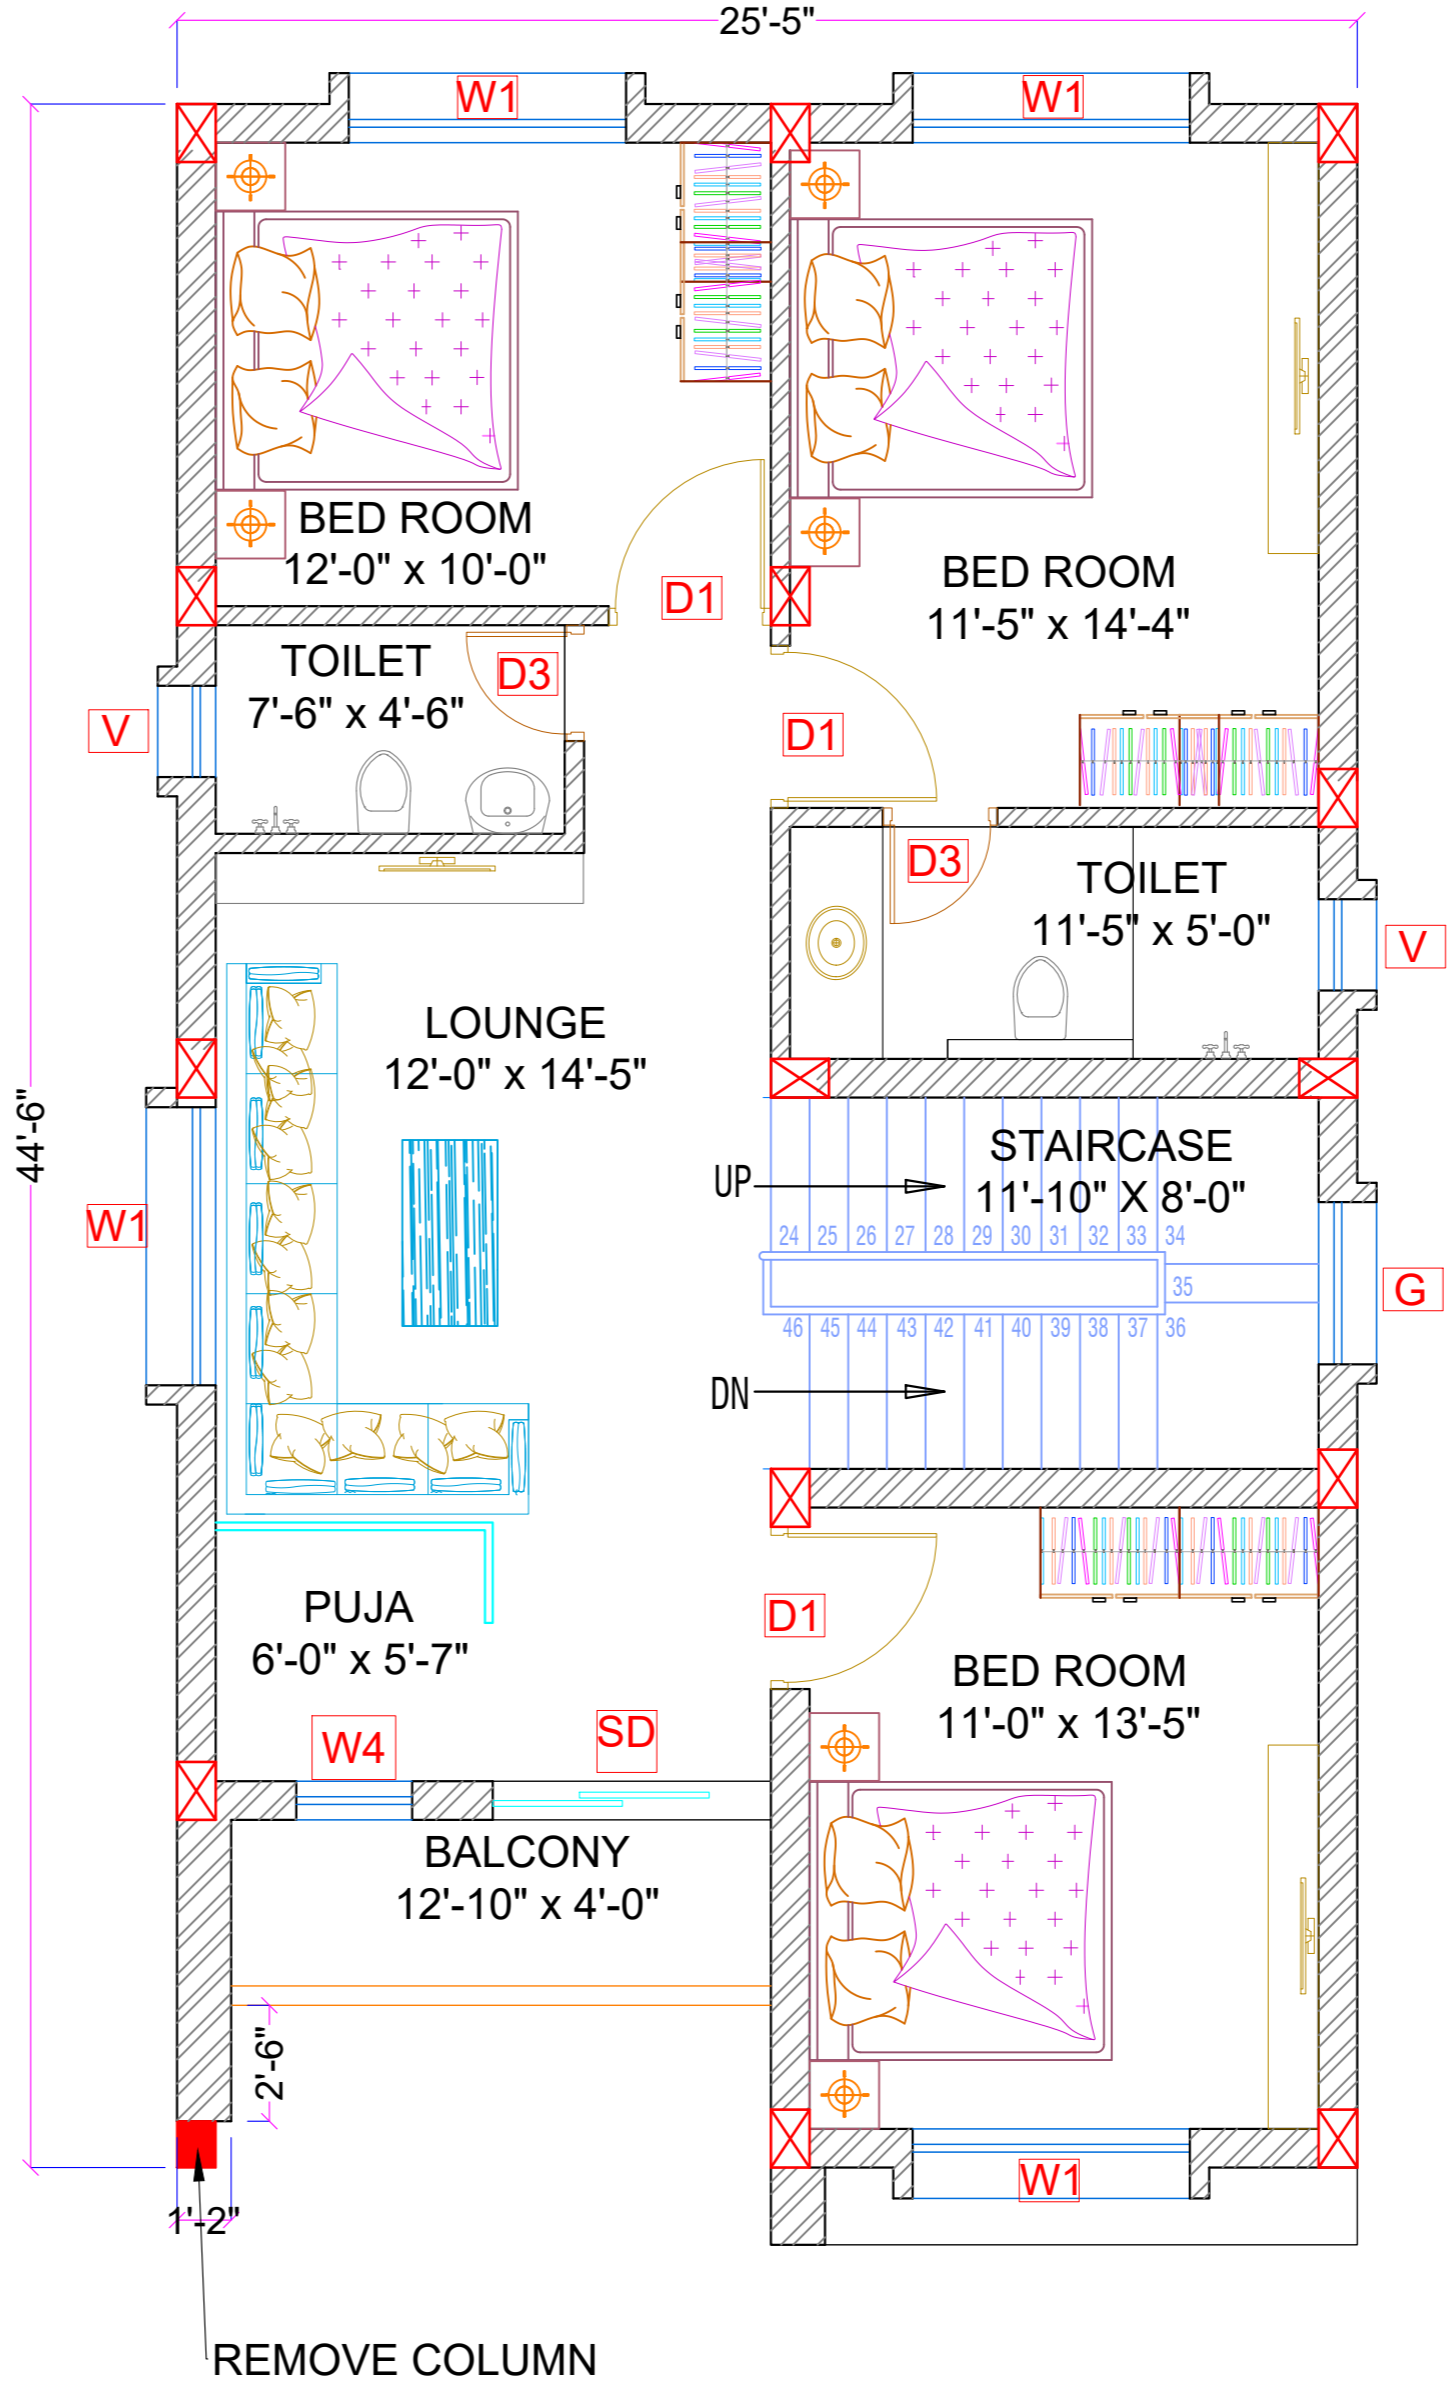

**FIRST FLOOR PLAN**  
**BUILT UP AREA = 1107 Sqft.**


**SCHEDULE OF DOOR & WINDOW OPENINGS :**

Sl. No.	ITEMS	SIZE OF OPENING	SILL LEVEL	LINTEL LEVEL.
1	SD	6'-0"x8'-0"	0'-0"	8'-0"
2	D	4'-0"x8'-0"	0'-0"	8'-0"
3	D1	3'-6"x8'-0"	0'-0"	8'-0"
4	D1A	3'-6"x8'-0"	0'-0"	7'-0"
5	D2	3'-0"x8'-0"	0'-0"	8'-0"
6	D3	2'-6"x8'-0"	0'-0"	8'-0"
7	W	8'-0"x6'-6"	1'-6"	8'-0"
8	W1	6'-0"x5'-6"	2'-6"	8'-0"
9	W2	5'-0"x5'-6"	2'-6"	8'-0"
10	W3	4'-0"x5'-0"	3'-0"	8'-0"
11	W4	2'-6"x5'-6"	2'-6"	8'-0"
12	G	3'-6" WIDE STRUCTURAL GLAZING		
13	V	2'-0"x2'-0"	5'-0"	8'-0"

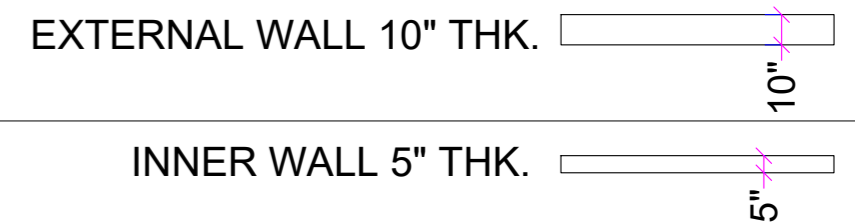

No.	Date	Revision & Description	Drawn	Che'd	Appr'd
CATEGORY OF DRG.	APPROVAL	INFORMATION	REFERENCE	RECORD	CONSTRUCTION
RESIDENTIAL		COMMERCIAL	MALLS & MULTIPLEX	INSTITUTIONAL	RECREATIONAL
MONUMENTAL		CORPORATE BUILDINGS	INDUSTRIAL	MIXED USE DEVELOPMENT	
PROJECT: <b>RIVER DALE</b>					
PLOT AREA: <b>1500 SQFT. NORTH FACING PLOT</b>					
CLIENT: <b>PRATYAKSH ESTATES PVT. LTD.</b>					

ARCHITECTURAL CONSULTANT:



**MS BUILDING SOLUTION**  
 GR FLOOR, MAHAVIR APARTMENT,  
 INFRONT SHEETAL HOTEL, CUTTACK  
 MAIL - manas.cuttack@gmail.com  
 info@msbuildingsolution.com  
 MOB - 9853118473, 9438452016


ITEM SIGN DATE STRUCTURE: **FLOOR PLAN**

DRAWN: Jayashree Das 05.11.2024 TITLE: **GROUND & FIRST FLOOR PLAN**

CHKD: Manas ranjan Bhuyan SCALE: NTS


APPD: PROJECT DRG. NO. **AR-0902-B-T4-A4-101** SHEET NO - 06 PAPER SIZE A3



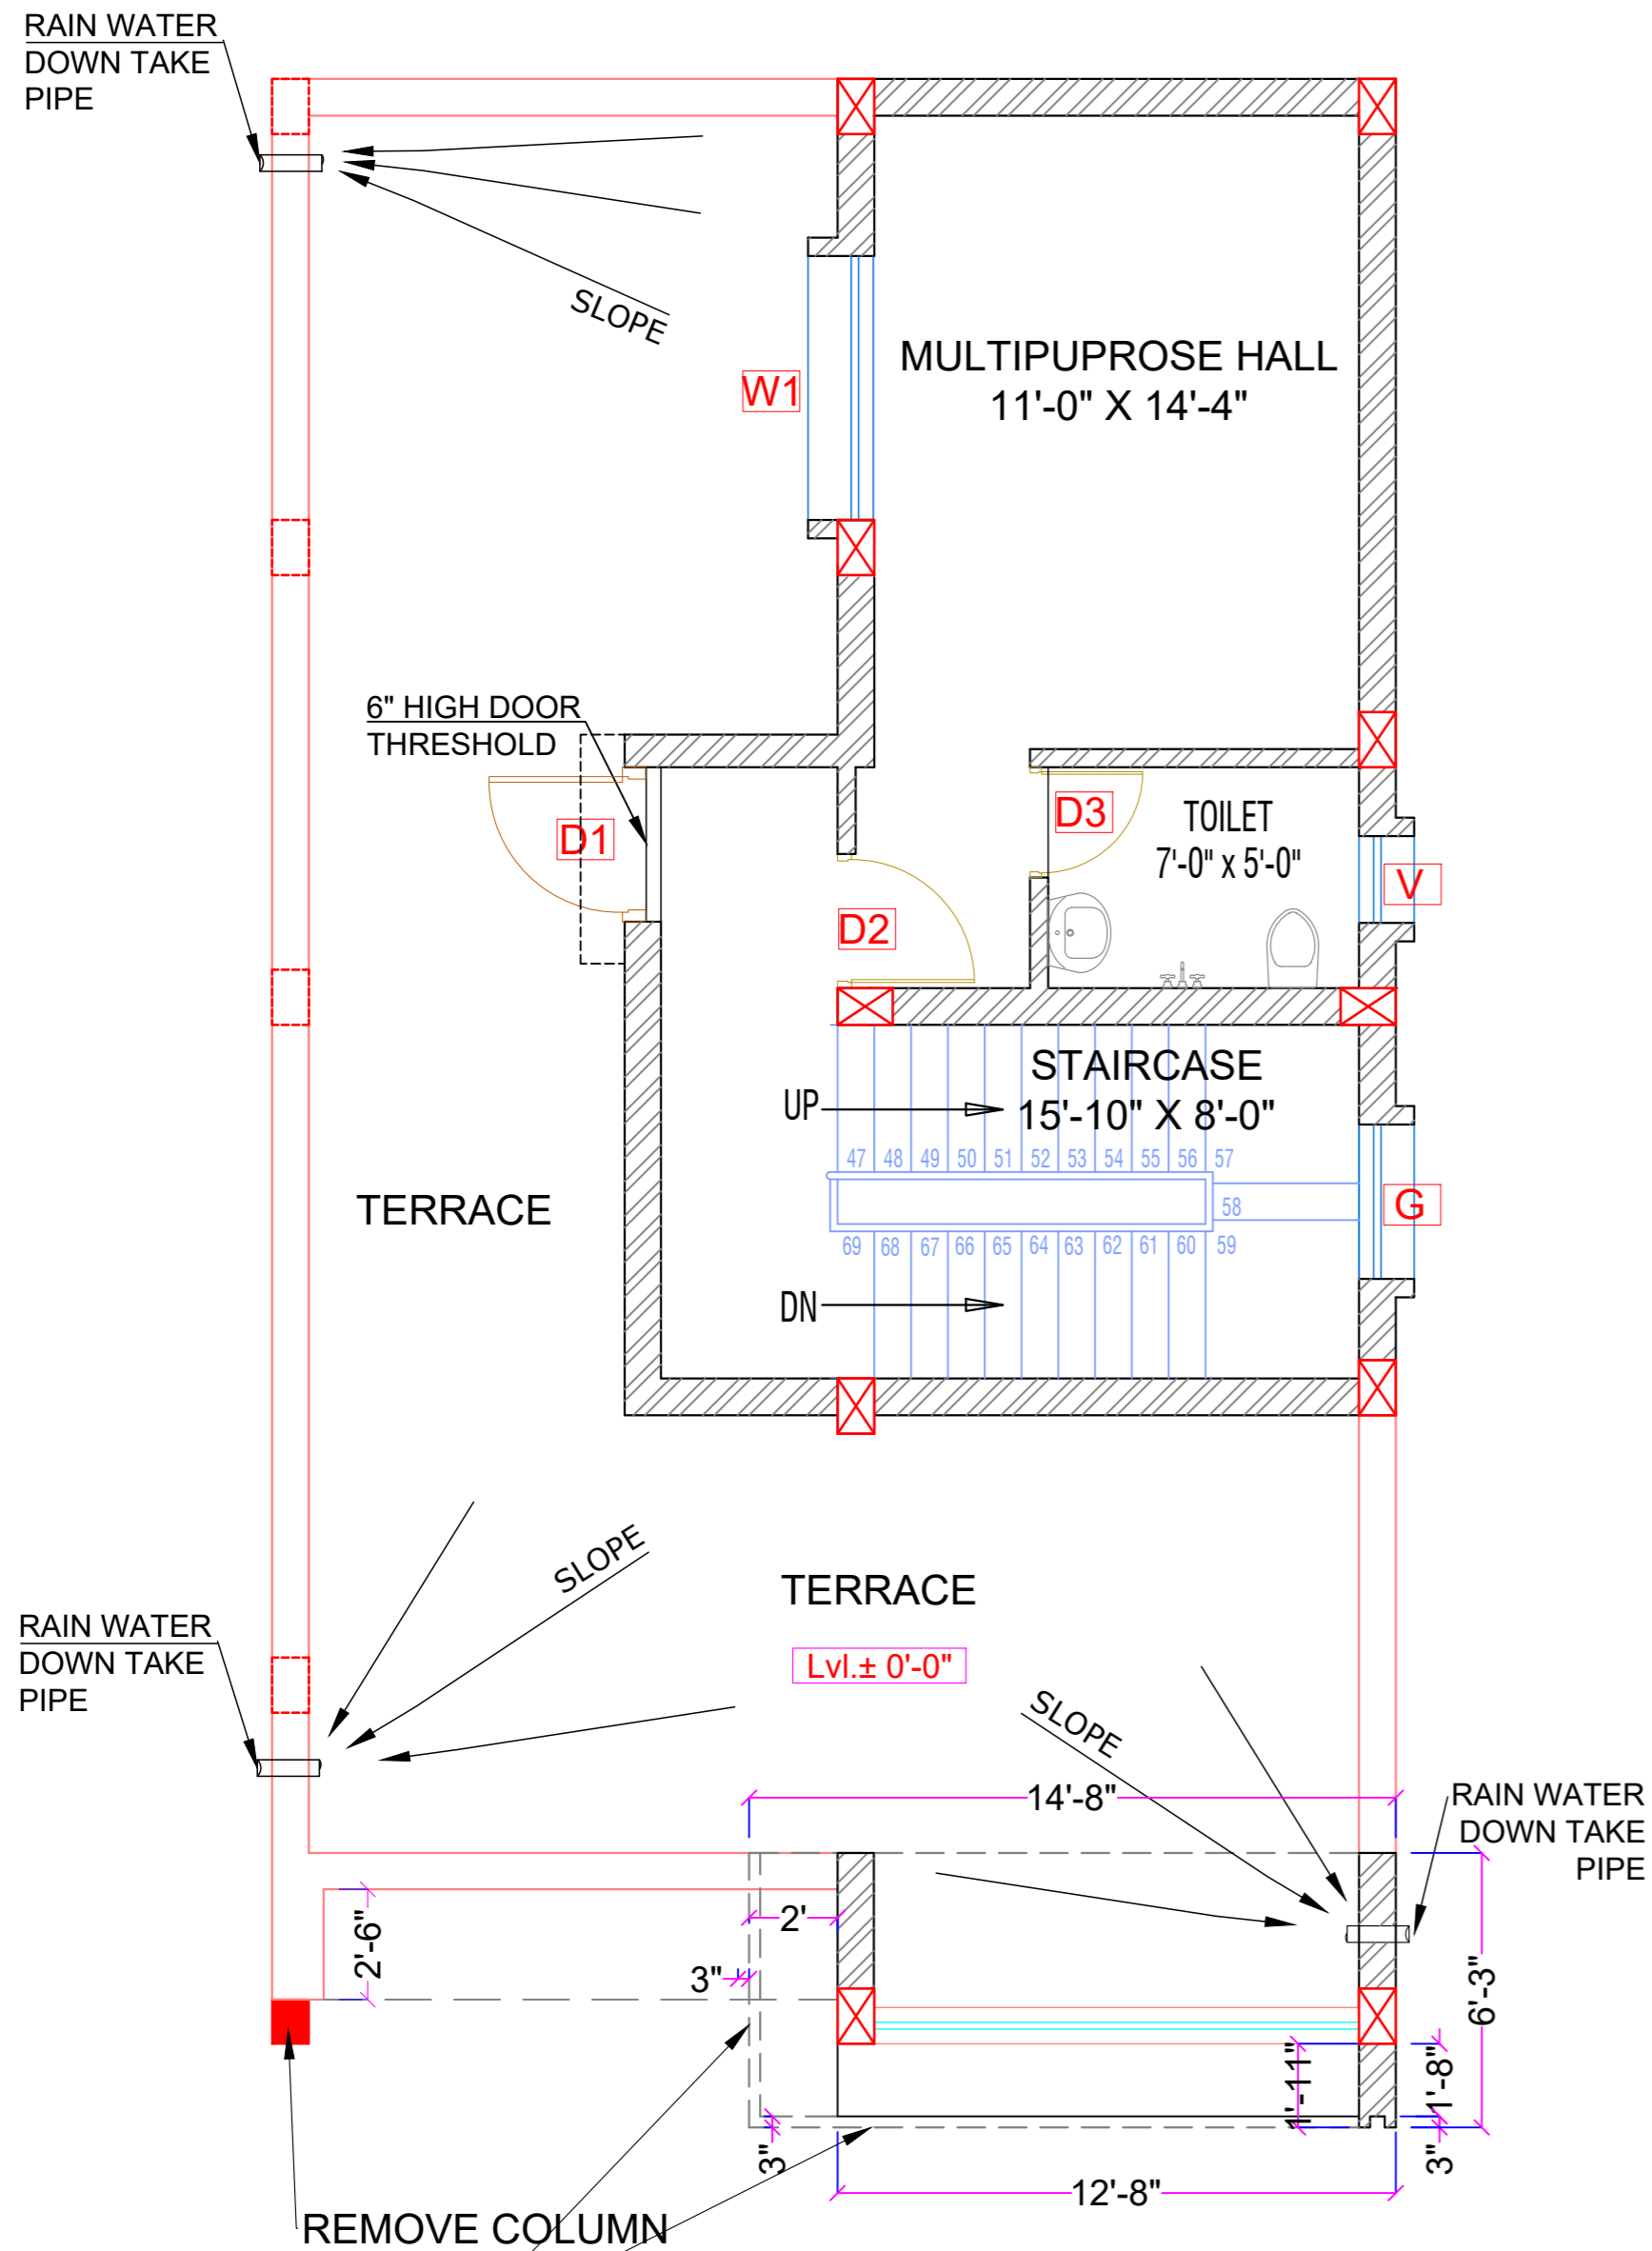

CORNICE PROJECTION  
AT 10'-1" LEVEL.


**SECOND FLOOR PLAN**  
BUILT UP AREA = 442 Sqft.

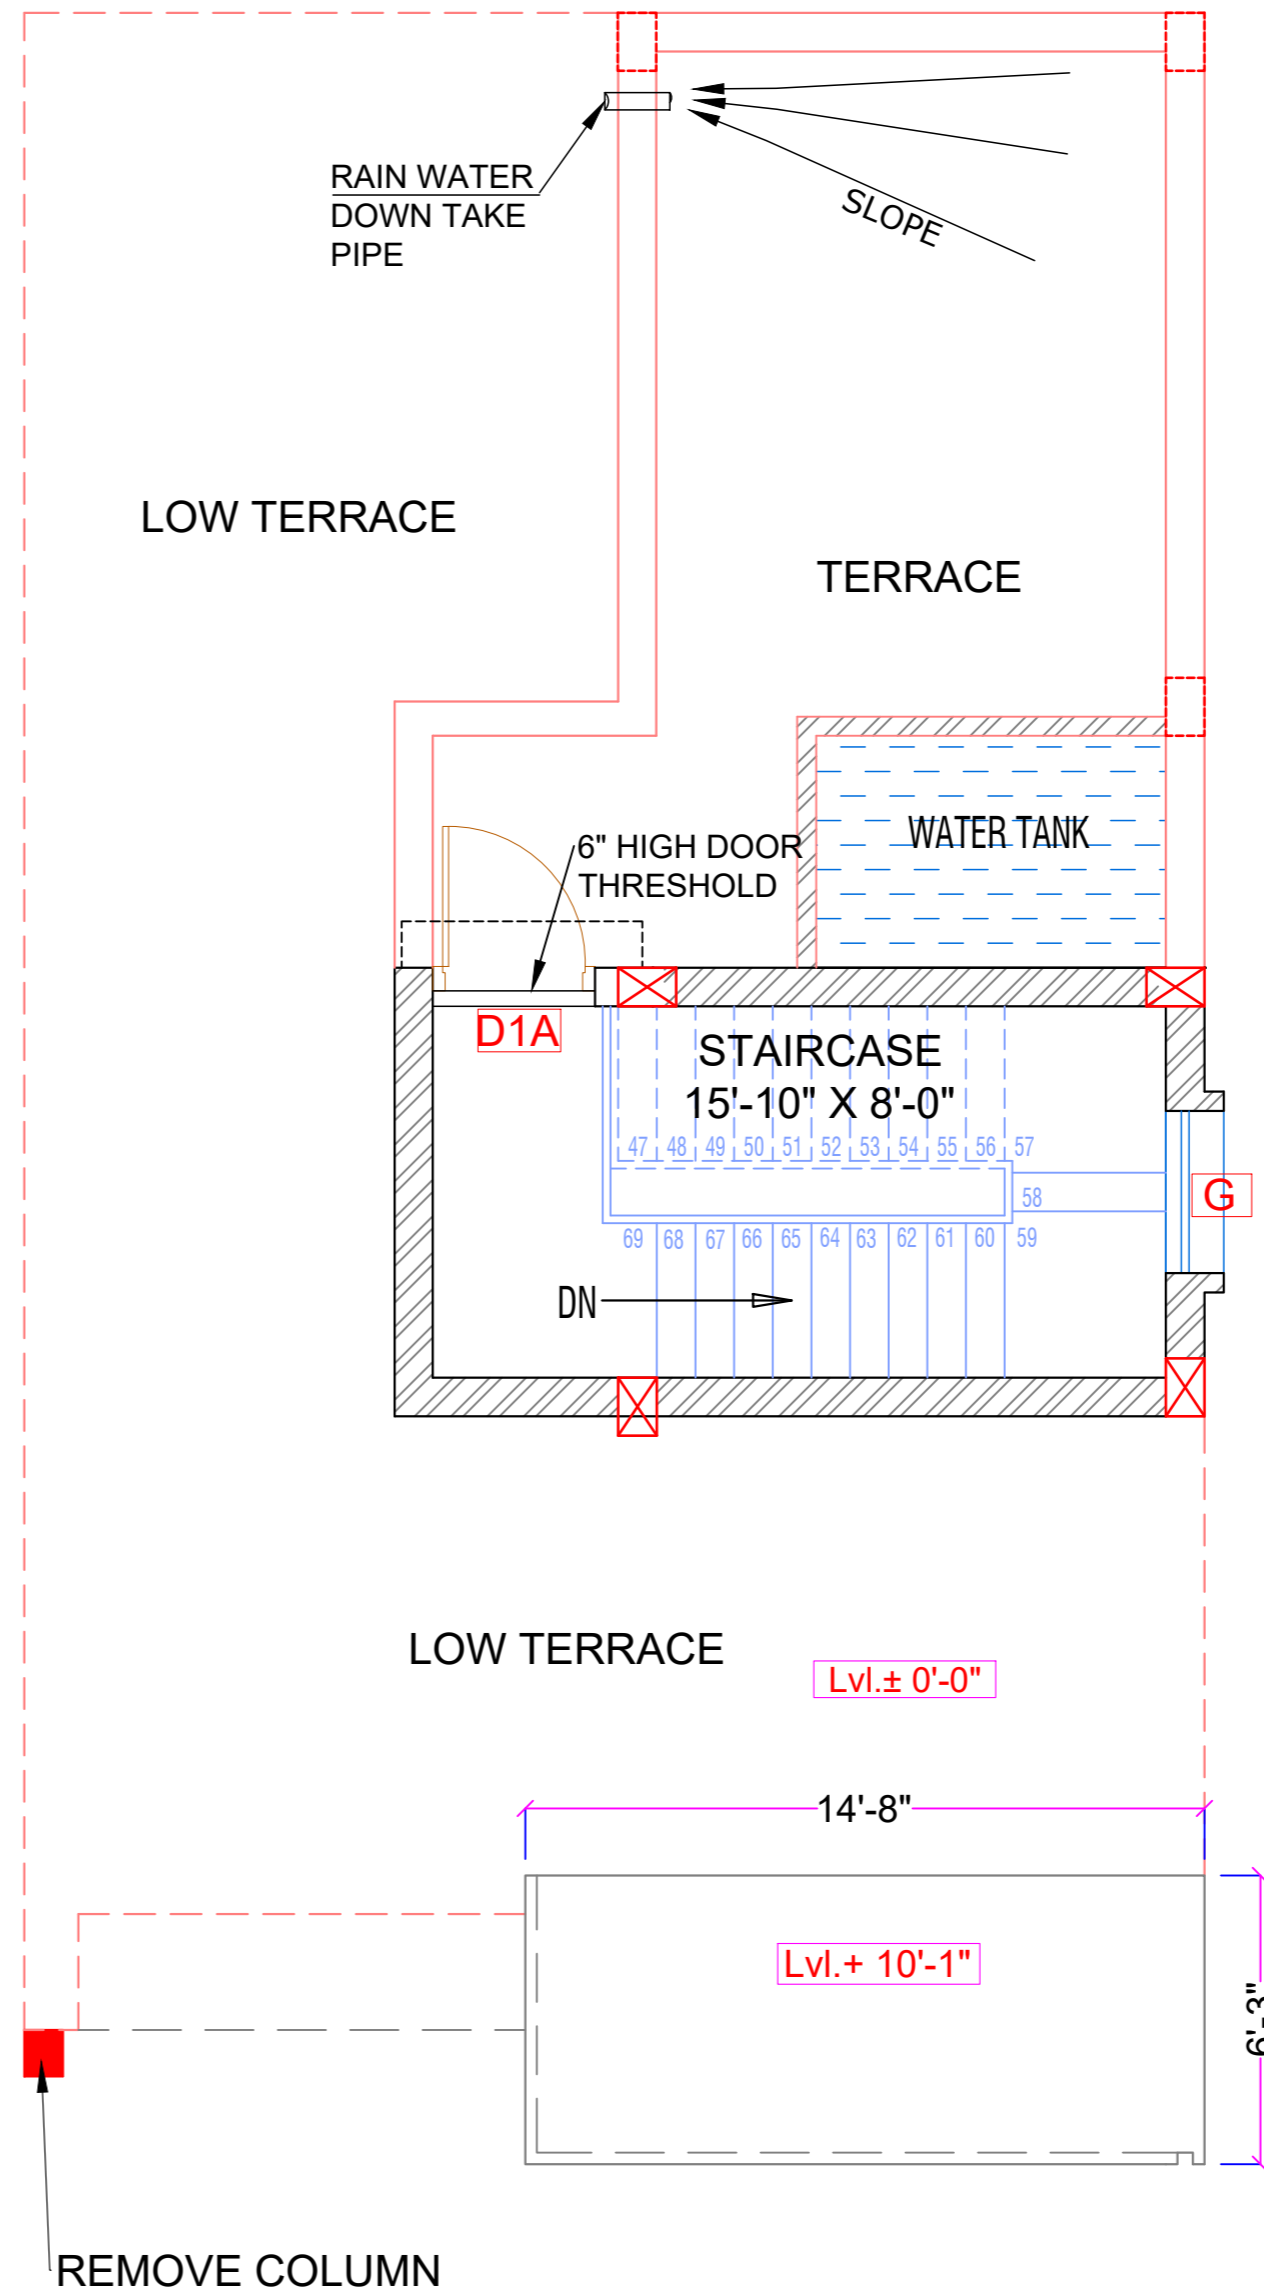

**TERRACE FLOOR PLAN**

**SCHEDULE OF DOOR & WINDOW OPENINGS :**

Sl. No.	ITEMS	SIZE OF OPENING	SILL LEVEL	LINTEL LEVEL.
1	SD	6'-0"x8'-0"	0'-0"	8'-0"
2	D	4'-0"x8'-0"	0'-0"	8'-0"
3	D1	3'-6"x8'-0"	0'-0"	8'-0"
4	D1A	3'-6"x8'-0"	0'-0"	7'-0"
5	D2	3'-0"x8'-0"	0'-0"	8'-0"
6	D3	2'-6"x8'-0"	0'-0"	8'-0"
7	W	8'-0"x6'-6"	1'-6"	8'-0"
8	W1	6'-0"x5'-6"	2'-6"	8'-0"
9	W2	5'-0"x5'-6"	2'-6"	8'-0"
10	W3	4'-0"x5'-0"	3'-0"	8'-0"
11	W4	2'-6"x5'-6"	2'-6"	8'-0"
12	G	3'-6" WIDE STRUCTURAL GLAZING		
13	V	2'-0"x2'-0"	5'-0"	8'-0"

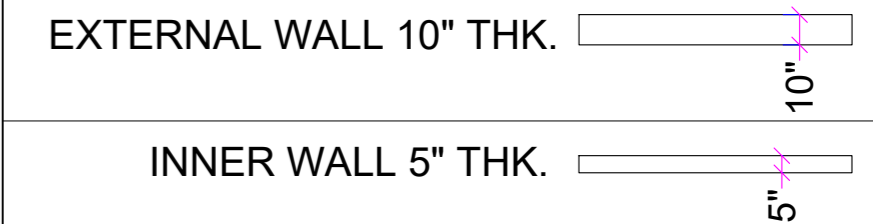

No.	Date	Revision & Description	Drawn	Che'd	App'd
CATEGORY OF DRG.	APPROVAL	INFORMATION	REFERENCE	RECORD	CONSTRUCTION
RESIDENTIAL		COMMERCIAL	MALLS & MULTIPLEX	INSTITUTIONAL	RECREATIONAL
MONUMENTAL		CORPORATE BUILDINGS	INDUSTRIAL	MIXED USE DEVELOPMENT	
PROJECT: RIVER DALE					
PLOT AREA: 1500 SQFT. NORTH FACING PLOT					
CLIENT: PRATYAKSH ESTATES PVT. LTD.					
ARCHITECTURAL CONSULTANT:					
<p>MS BUILDING SOLUTION GR FLOOR, MAHAVIR APARTMENT, INFRONT SHEETAL HOTEL, CUTTACK MAIL - manas.cuttack@gmail.com info@msbuildingsolution.com MOB - 9853118473, 9438452016</p>					
ITEM	SIGN	DATE	STRUCTURE:	FLOOR PLAN	
DRAWN	Jayashree Das	05.11.2024	TITLE:	SECOND & TERRACE FLOOR PLAN	
CHKD.	Manas ranjan Bhuyan		SCALE:	NTS	
APPD.			PROJECT DRG. NO.:	AR-0902-B-T4-A4-101	
				SHEET NO - 07	PAPER SIZE A3