


**GROUND FLOOR PLAN**  
BUILT UP AREA - 1100 SFT.

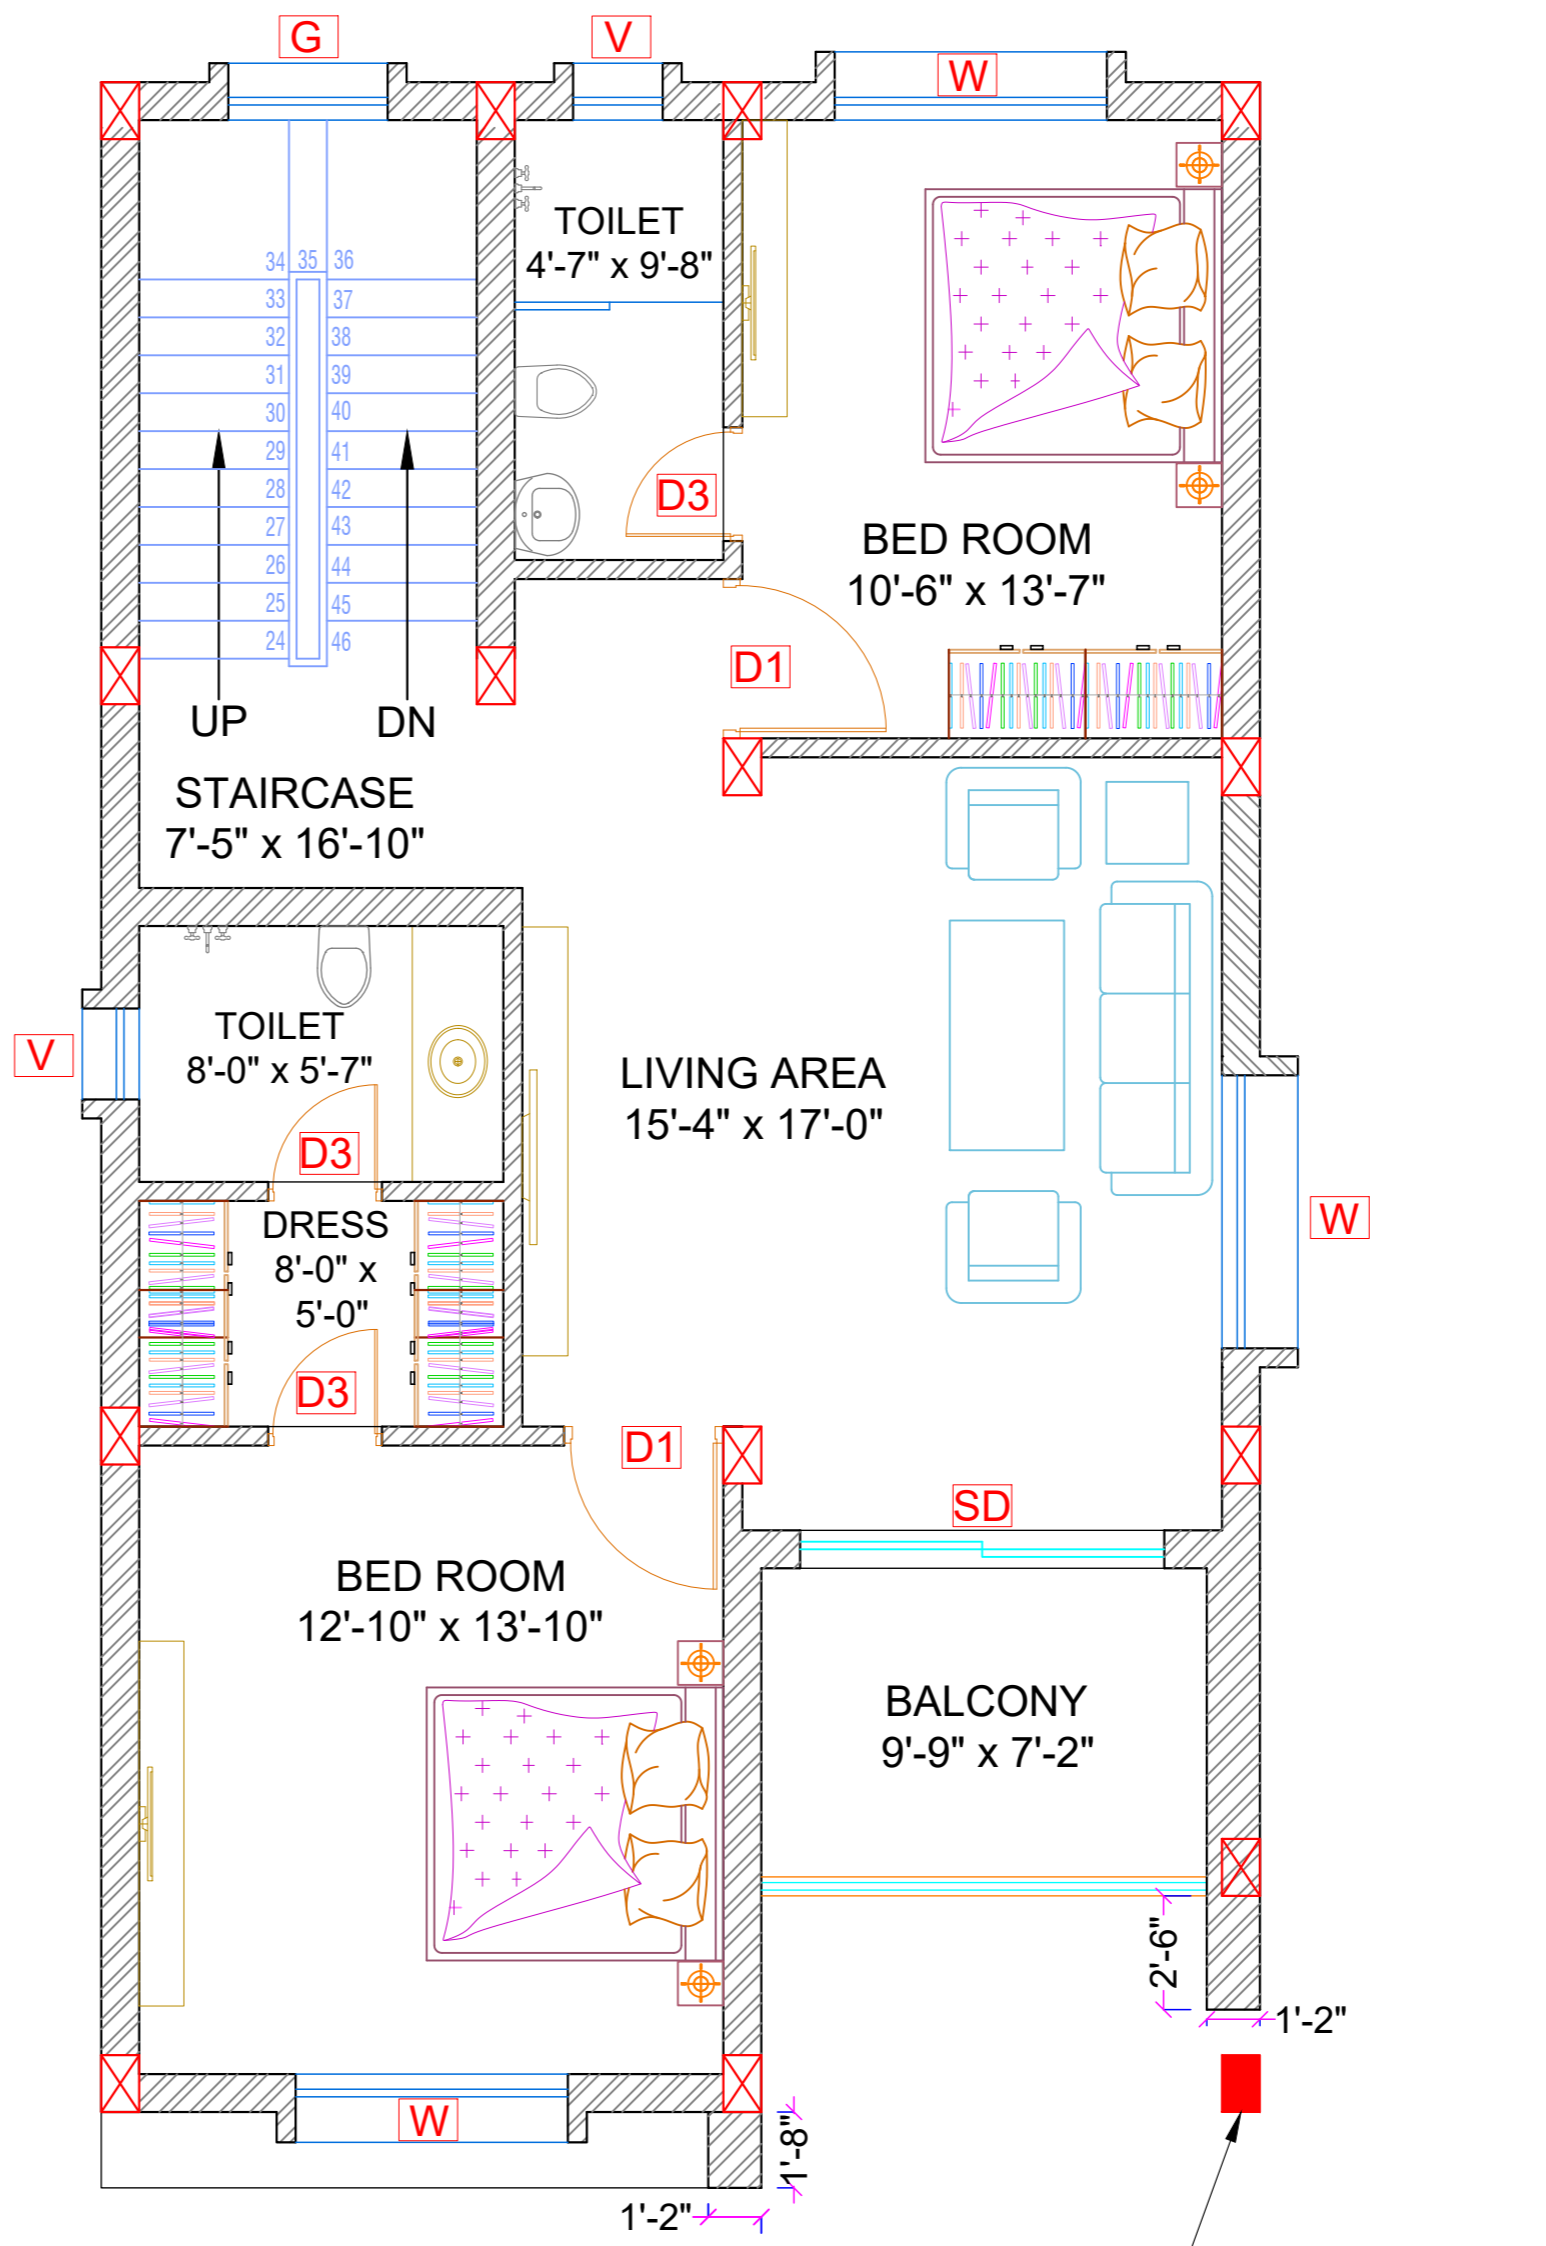

**FIRST FLOOR PLAN**  
BUILT UP AREA - 1124 SQFT.


**SCHEDULE OF DOOR & WINDOW OPENINGS :**

Sl. No.	ITEMS	SIZE OF OPENING	SILL LEVEL	LINTEL LEVEL.
1	SD	8'-0"x8'-0"	0'-0"	8'-0"
2	D	4'-0"x8'-0"	0'-0"	8'-0"
3	D1	3'-6"x8'-0"	0'-0"	8'-0"
4	D1A	3'-6"x7'-0"	0'-0"	7'-0"
5	D2	3'-0"x8'-0"	0'-0"	8'-0"
6	D3	2'-6"x8'-0"	0'-0"	8'-0"
7	W	6'-0"x5'-6"	2'-6"	8'-0"
8	W1	5'-0"x5'-6"	2'-6"	8'-0"
9	W2	4'-0"x5'-0"	3'-0"	8'-0"
10	G	3'-6" WIDE STRUCTURAL GLAZING		
11	V	2'-0"x2'-0"	5'-0"	8'-0"

EXTERNAL WALL 10" THK.

INNER WALL 5" THK.

No.	Date	Revision & Description	Drawn	Che'd	Appr'd
CATEGORY OF DRG.	APPROVAL	INFORMATION	REFERENCE	RECORD	CONSTRUCTION
RESIDENTIAL		COMMERCIAL	MALLS & MULTIPLEX	INSTITUTIONAL	RECREATIONAL
MONUMENTAL		CORPORATE BUILDINGS	INDUSTRIAL	MIXED USE DEVELOPMENT	
PROJECT: RIVER DALE					
PLOT AREA: 1500 SQFT. SOUTH FACING PLOT					
CLIENT: PRATYAKSH ESTATES PVT. LTD.					
ARCHITECTURAL CONSULTANT:					
 MS BUILDING SOLUTION GR FLOOR, MAHAVIR APARTMENT, INFRONT SHEETAL HOTEL, CUTTACK MAIL - manas.cuttack@gmail.com info@msbuildingsolution.com MOB - 9853118473, 9438452016			 N W — E S		
ITEM	SIGN	DATE	STRUCTURE:	FLOOR PLAN	
DRAWN	Jayashree Das	12.11.2024	TITLE:	GROUND & FIRST FLOOR PLAN	
CHKD.	Manas ranjan Bhuyan		SCALE:	NTS	
APPD.					
PROJECT DRG. NO. AR-0902-B-T4-A4-101					
				SHEET NO - 06	PAPER SIZE A3

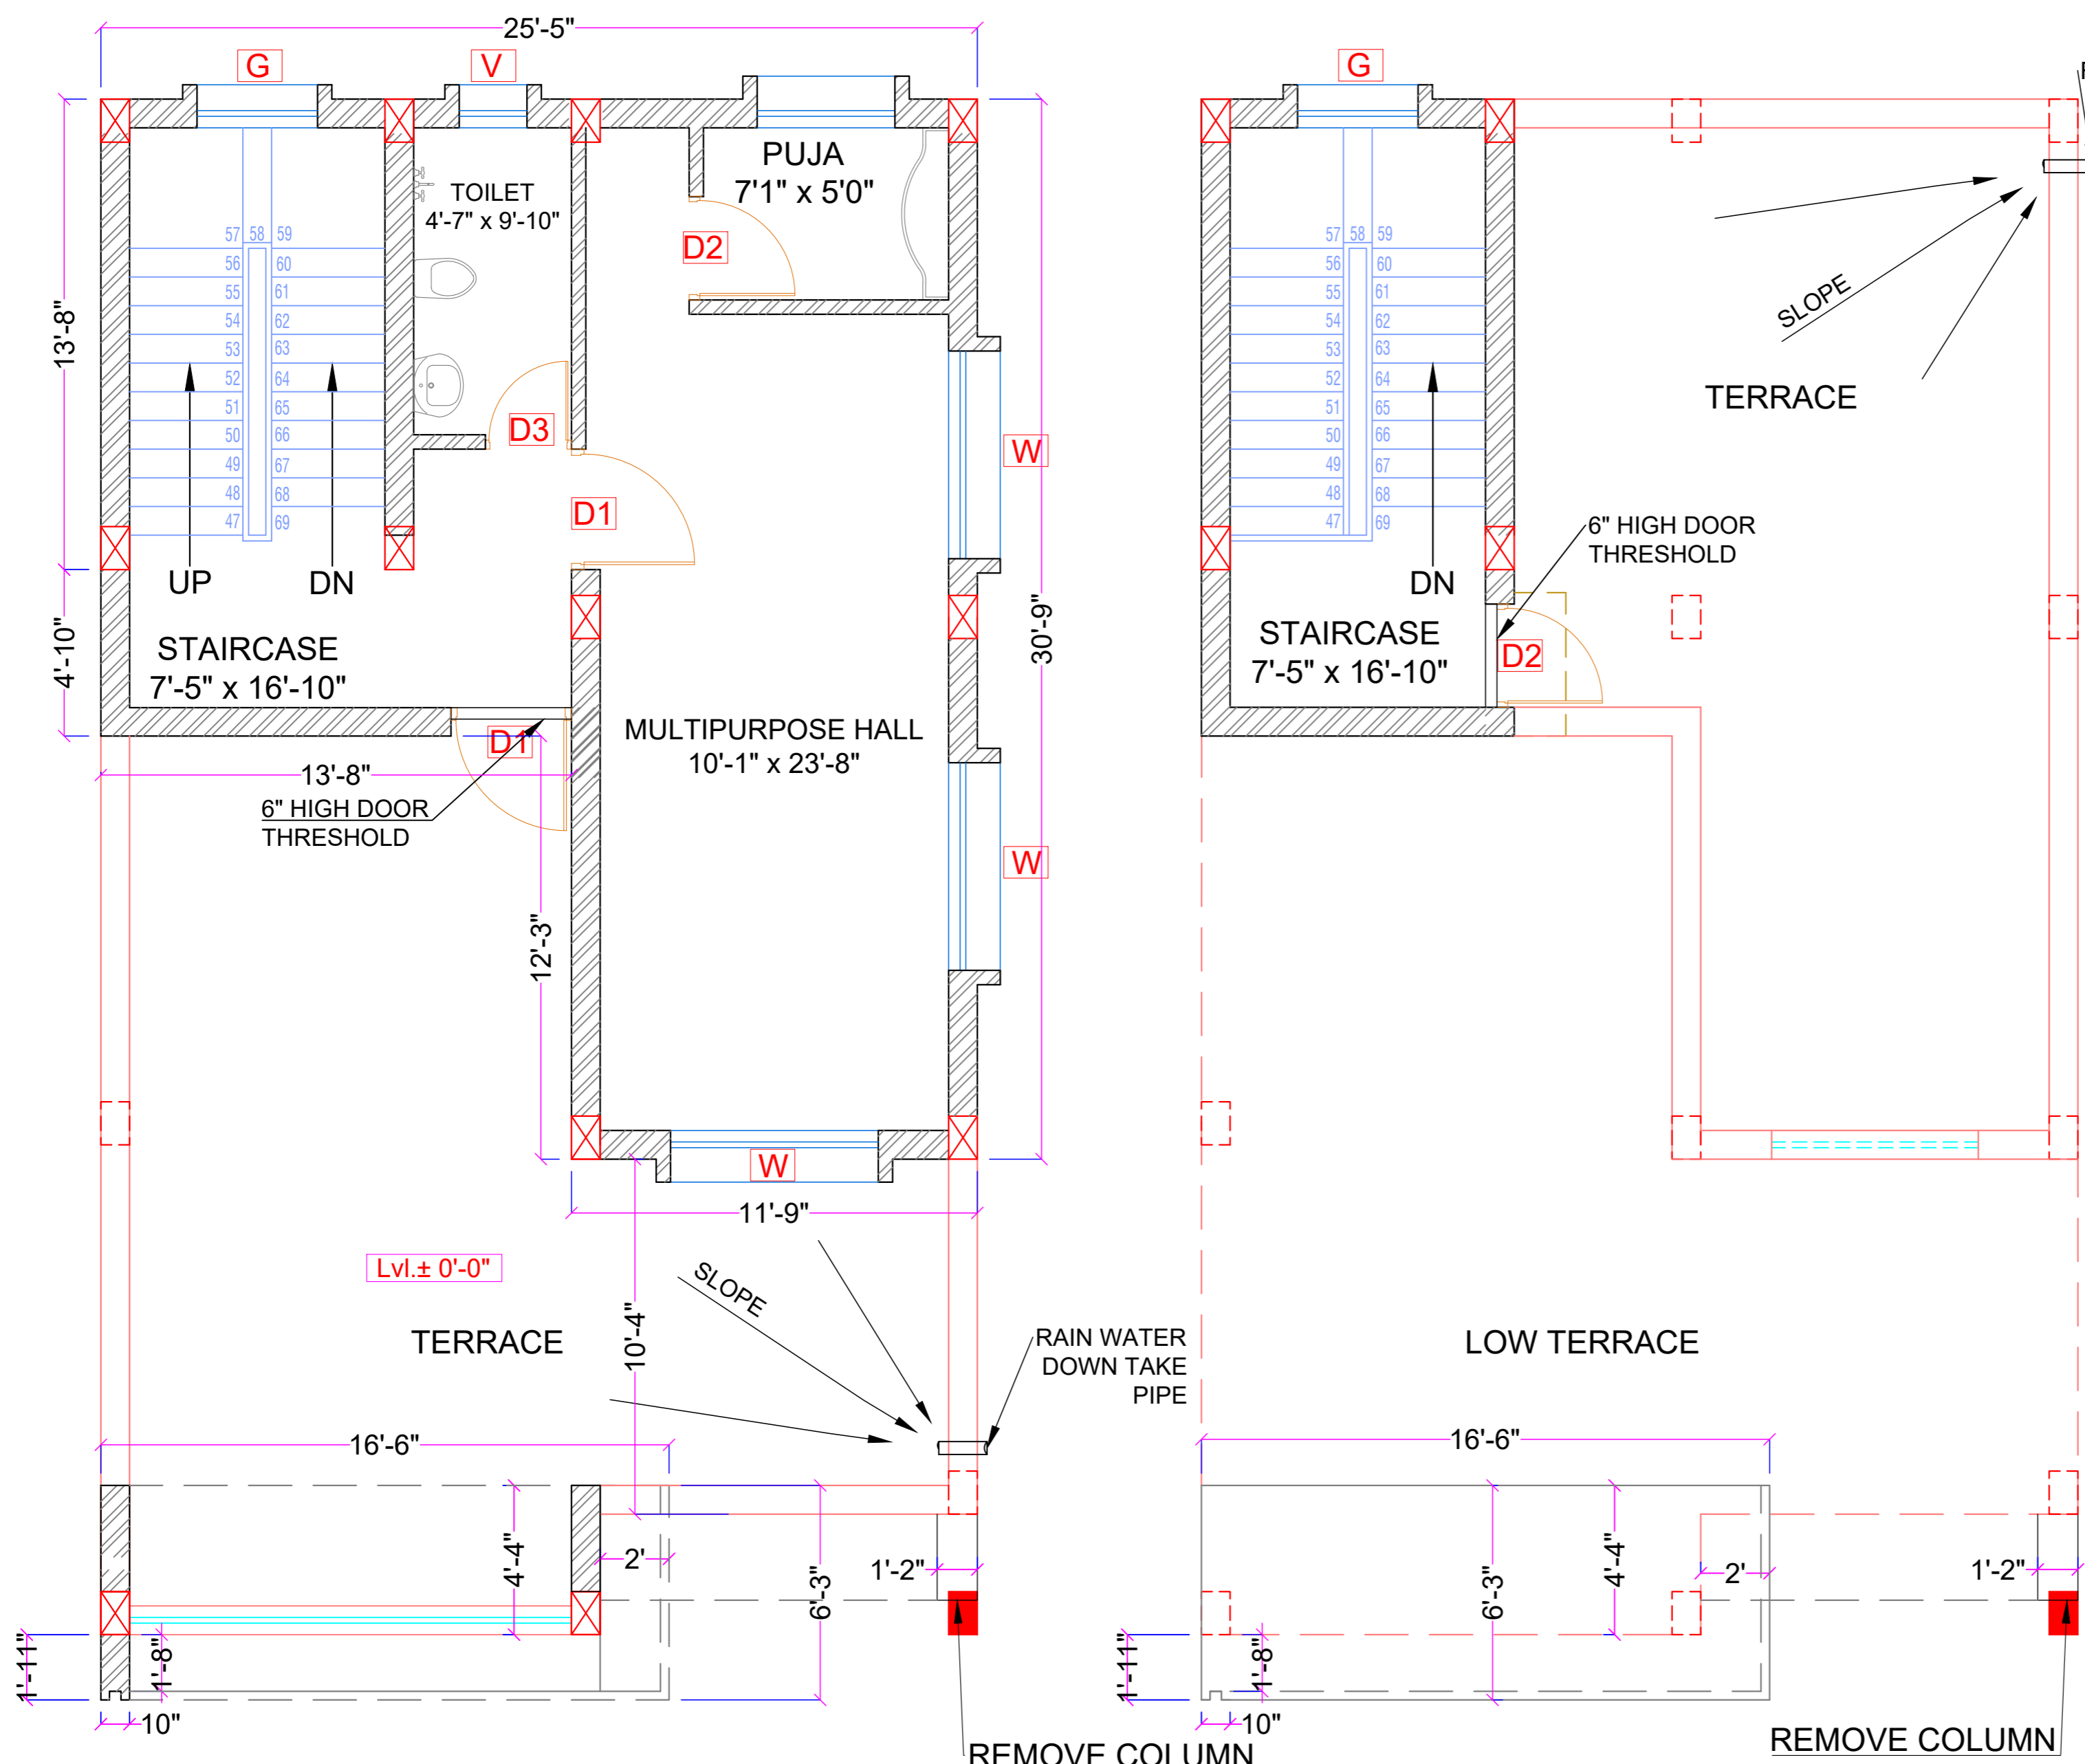

**SECOND FLOOR PLAN**  
BUILT UP AREA - 612 SQFT.

**TERRACE FLOOR PLAN**

**SCHEDULE OF DOOR & WINDOW OPENINGS :**

Sl. No.	ITEMS	SIZE OF OPENING	SILL LEVEL	LINTEL LEVEL.
1	SD	8'-0"x8'-0"	0'-0"	8'-0"
2	D	4'-0"x8'-0"	0'-0"	8'-0"
3	D1	3'-6"x8'-0"	0'-0"	8'-0"
4	D1A	3'-6"x7'-0"	0'-0"	7'-0"
5	D2	3'-0"x8'-0"	0'-0"	8'-0"
6	D3	2'-6"x8'-0"	0'-0"	8'-0"
7	W	6'-0"x5'-6"	2'-6"	8'-0"
8	W1	5'-0"x5'-6"	2'-6"	8'-0"
9	W2	4'-0"x5'-0"	3'-0"	8'-0"
10	G	3'-6" WIDE STRUCTURAL GLAZING		
11	V	2'-0"x2'-0"	5'-0"	8'-0"

EXTERNAL WALL 10" THK.

INNER WALL 5" THK.

No.	Date	Revision & Description	Drawn	Che'd	App'd
CATEGORY OF DRG.	APPROVAL	INFORMATION	REFERENCE	RECORD	CONSTRUCTION

PROJECT: **RIVER DALE**


PLOT AREA: **1500 SQFT. SOUTH FACING PLOT**

CLIENT: **PRATYAKSH ESTATES PVT. LTD.**

ARCHITECTURAL CONSULTANT:



**MS BUILDING SOLUTION**  
GR FLOOR, MAHAVIR APARTMENT,  
INFRONT SHEETAL HOTEL, CUTTACK  
MAIL - manas.cuttack@gmail.com  
info@msbuildingsolution.com  
MOB - 9853118473, 9438452016

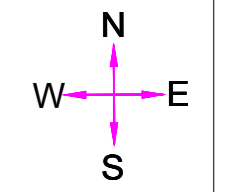

ITEM	SIGN	DATE	STRUCTURE:	FLOOR PLAN
DRAWN	Jayashree Das	12.11.2024	TITLE:	SECOND & TERRACE FLOOR PLAN
CHKD.	Manas ranjan Bhuyan		SCALE:	NTS
APPD.			PROJECT DRG. NO.:	AR-0902-B-T4-A4-101

SHEET NO - 07  
PAPER SIZE A3