
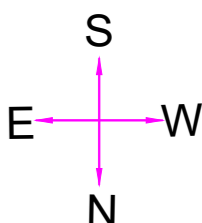
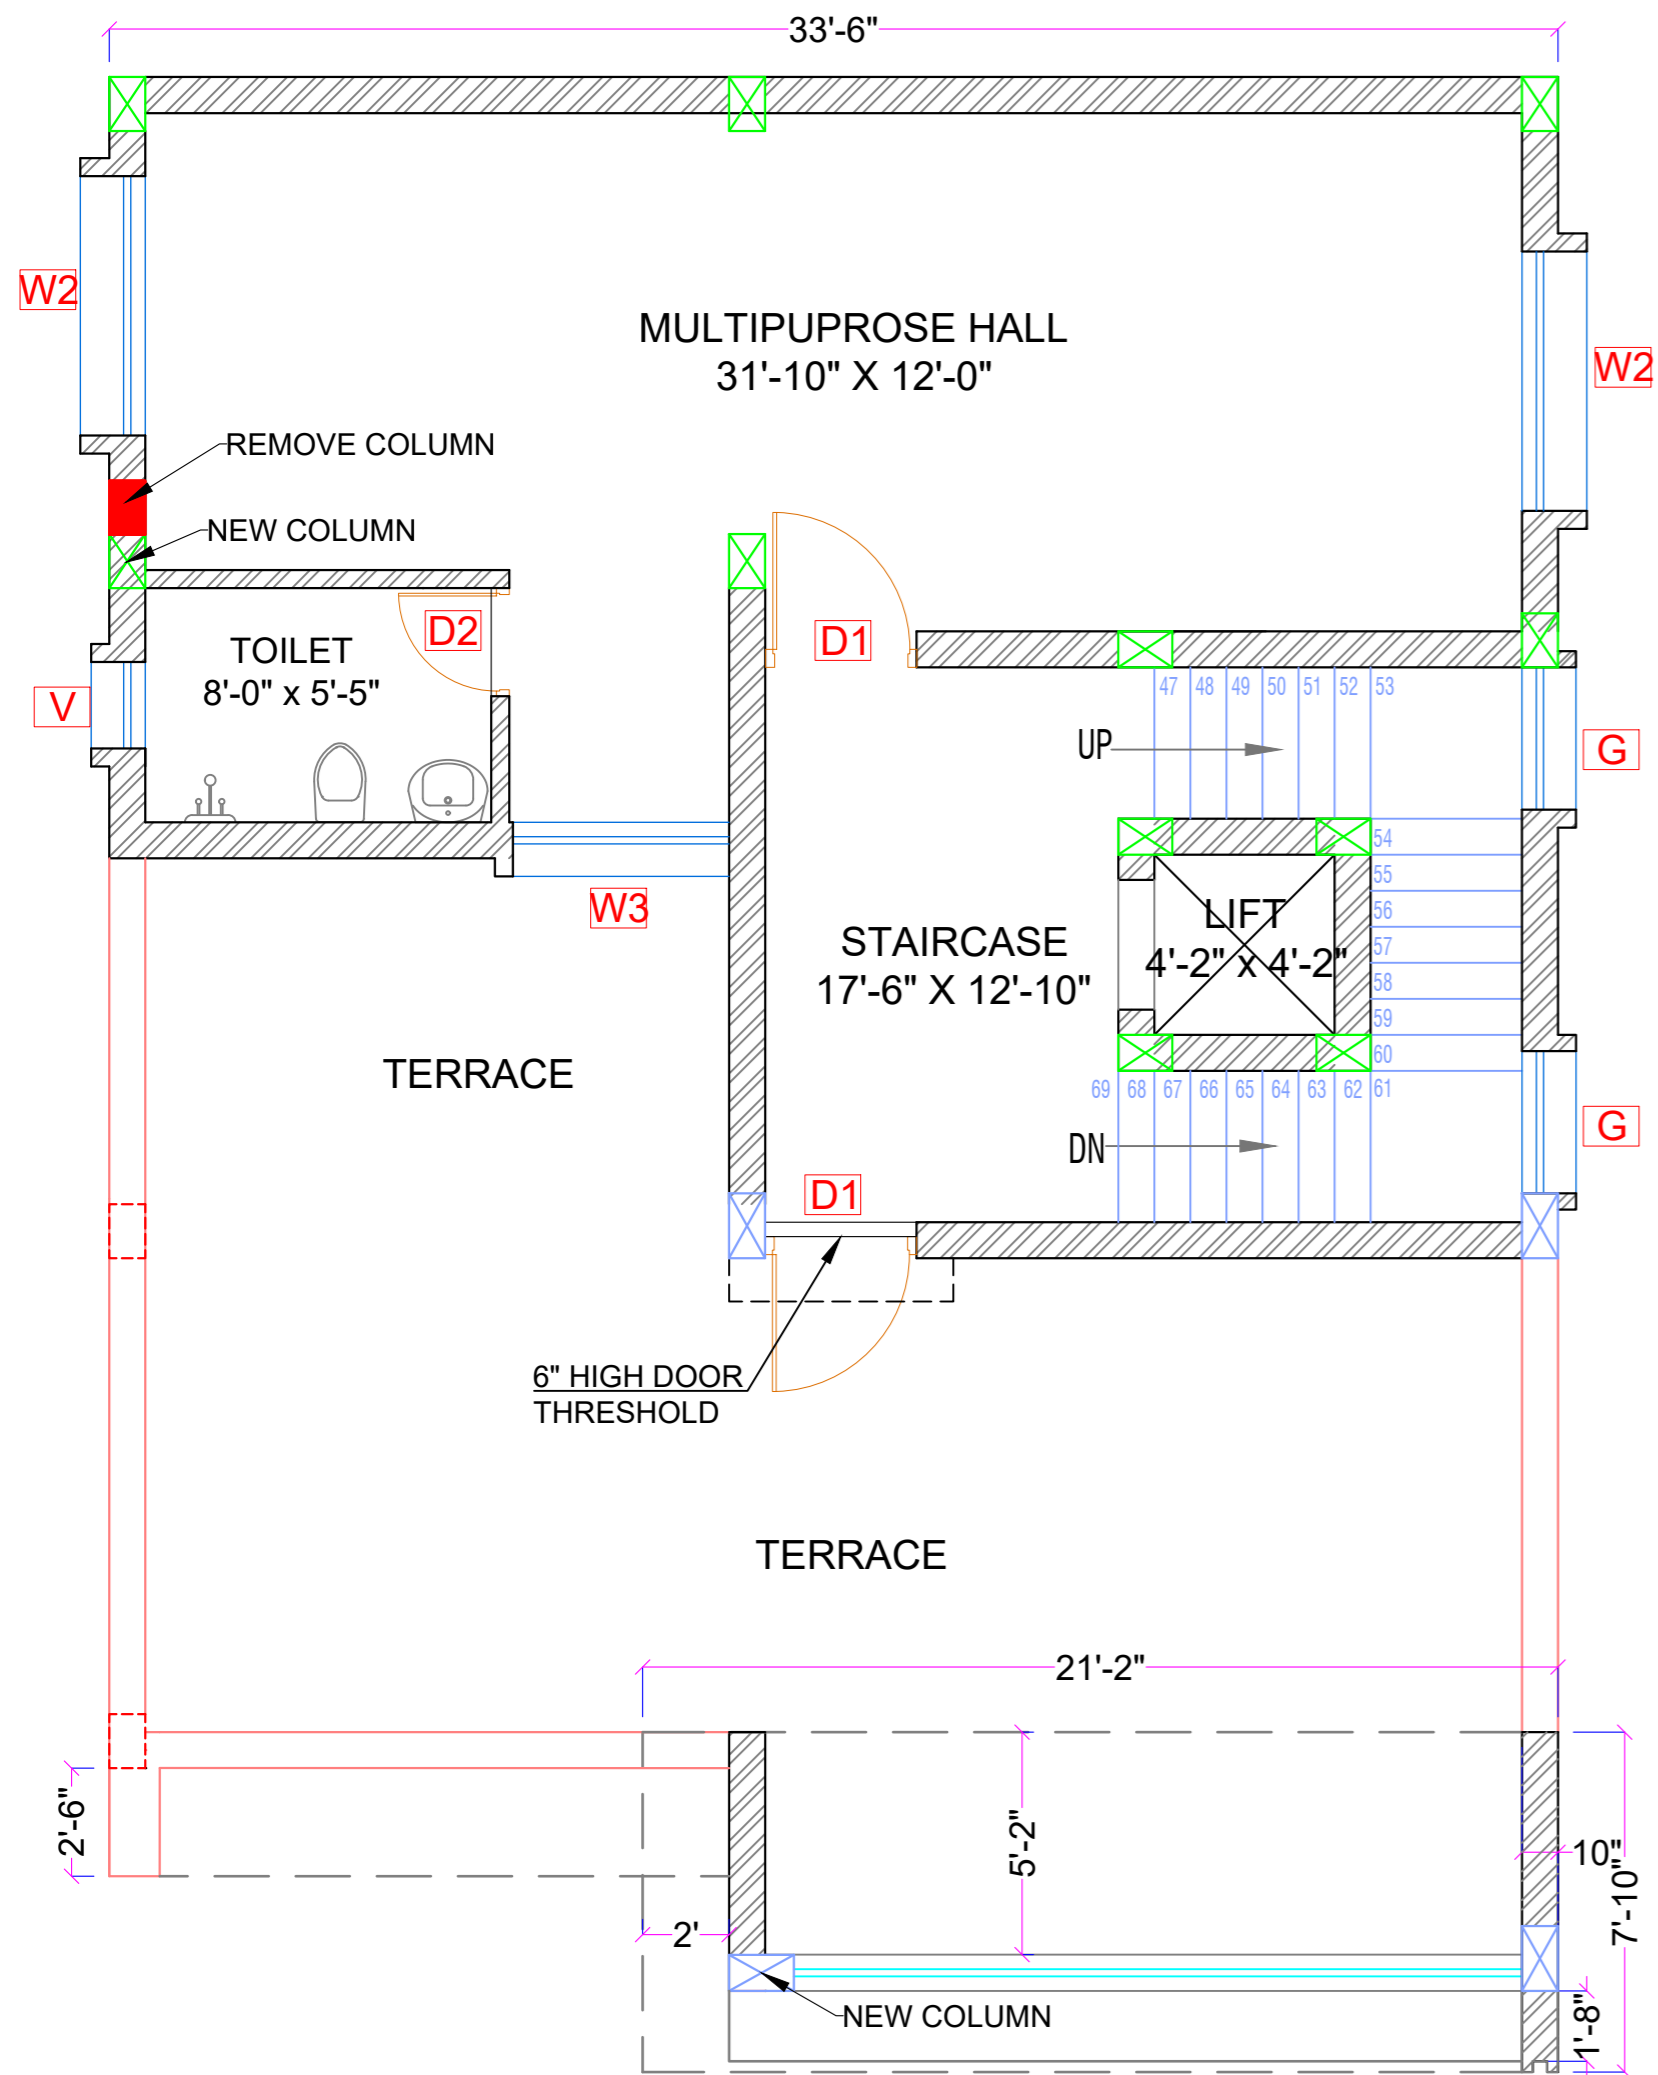



SCHEDULE OF DOOR & WINDOW OPENINGS :

Sl. No.	ITEMS	SIZE OF OPENING	SILL LEVEL	LINTEL LEVEL.
1	SD	6'-0"x8'-0"	0'-0"	8'-0"
2	D	4'-0"x8'-0"	0'-0"	8'-0"
3	D1	3'-6"x8'-0"	0'-0"	8'-0"
4	D1A	3'-6"x7'-0"	0'-0"	7'-0"
5	D2	2'-6"x8'-0"	0'-0"	8'-0"
6	W	8'-0"x6'-6"	1'-6"	8'-0"
7	W1	7'-4"x6'-6"	1'-6"	8'-0"
8	W2	6'-0"x6'-6"	1'-6"	8'-0"
9	W3	5'-0"x6'-6"	1'-6"	8'-0"
10	W4	4'-0"x6'-6"	1'-6"	8'-0"
11	G	3'-3" WIDE STRUCTURAL GLAZING		
12	V	2'-0"x2'-0"	6'-0"	8'-0"
13	EXTERNAL WALL 10" THK. 10			
14	INNER WALL 5" THK. 5			

No.	Date	Revision & Description	Drawn	Che'd	App'd
CATEGORY OF DRG.	APPROVAL	INFORMATION	REFERENCE	RECORD	CONSTRUCTION
RESIDENTIAL		COMMERCIAL	MALLS & MULTIPLEX	INSTITUTIONAL	RECREATIONAL
MONUMENTAL		CORPORATE BUILDINGS	INDUSTRIAL	MIXED USE DEVELOPMENT	
PROJECT: RIVER DALE					
PLOT AREA: 2000 SQFT. NORTH FACING PLOT					
CLIENT: PRATYAKSH ESTATES PVT. LTD.					
ARCHITECTURAL CONSULTANT:					
 MS BUILDING SOLUTION GR. FLOOR, MAHAVIR APARTMENT, INFRONT SHEETAL HOTEL, CUTTACK MAIL - manas.cuttack@gmail.com info@msbuildingsolution.com MOB - 9853118473, 9438452016					
ITEM	SIGN	DATE	STRUCTURE:	FLOOR PLAN	
DRAWN	Jayashree Das	20.11.2024	TITLE:	GROUND & 1ST FLOOR PLAN	
CHKD.	Manas ranjan Bhuyan		SCALE:	NTS	
APPD.					
PROJECT DRG. NO. AR-0902-B-T4-A4-101				SHEET NO - 06	PAPER SIZE A3




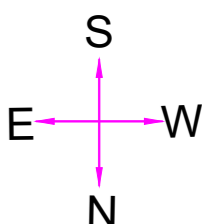
SECOND FLOOR PLAN
BUILT UP AREA = 783 SQFT.

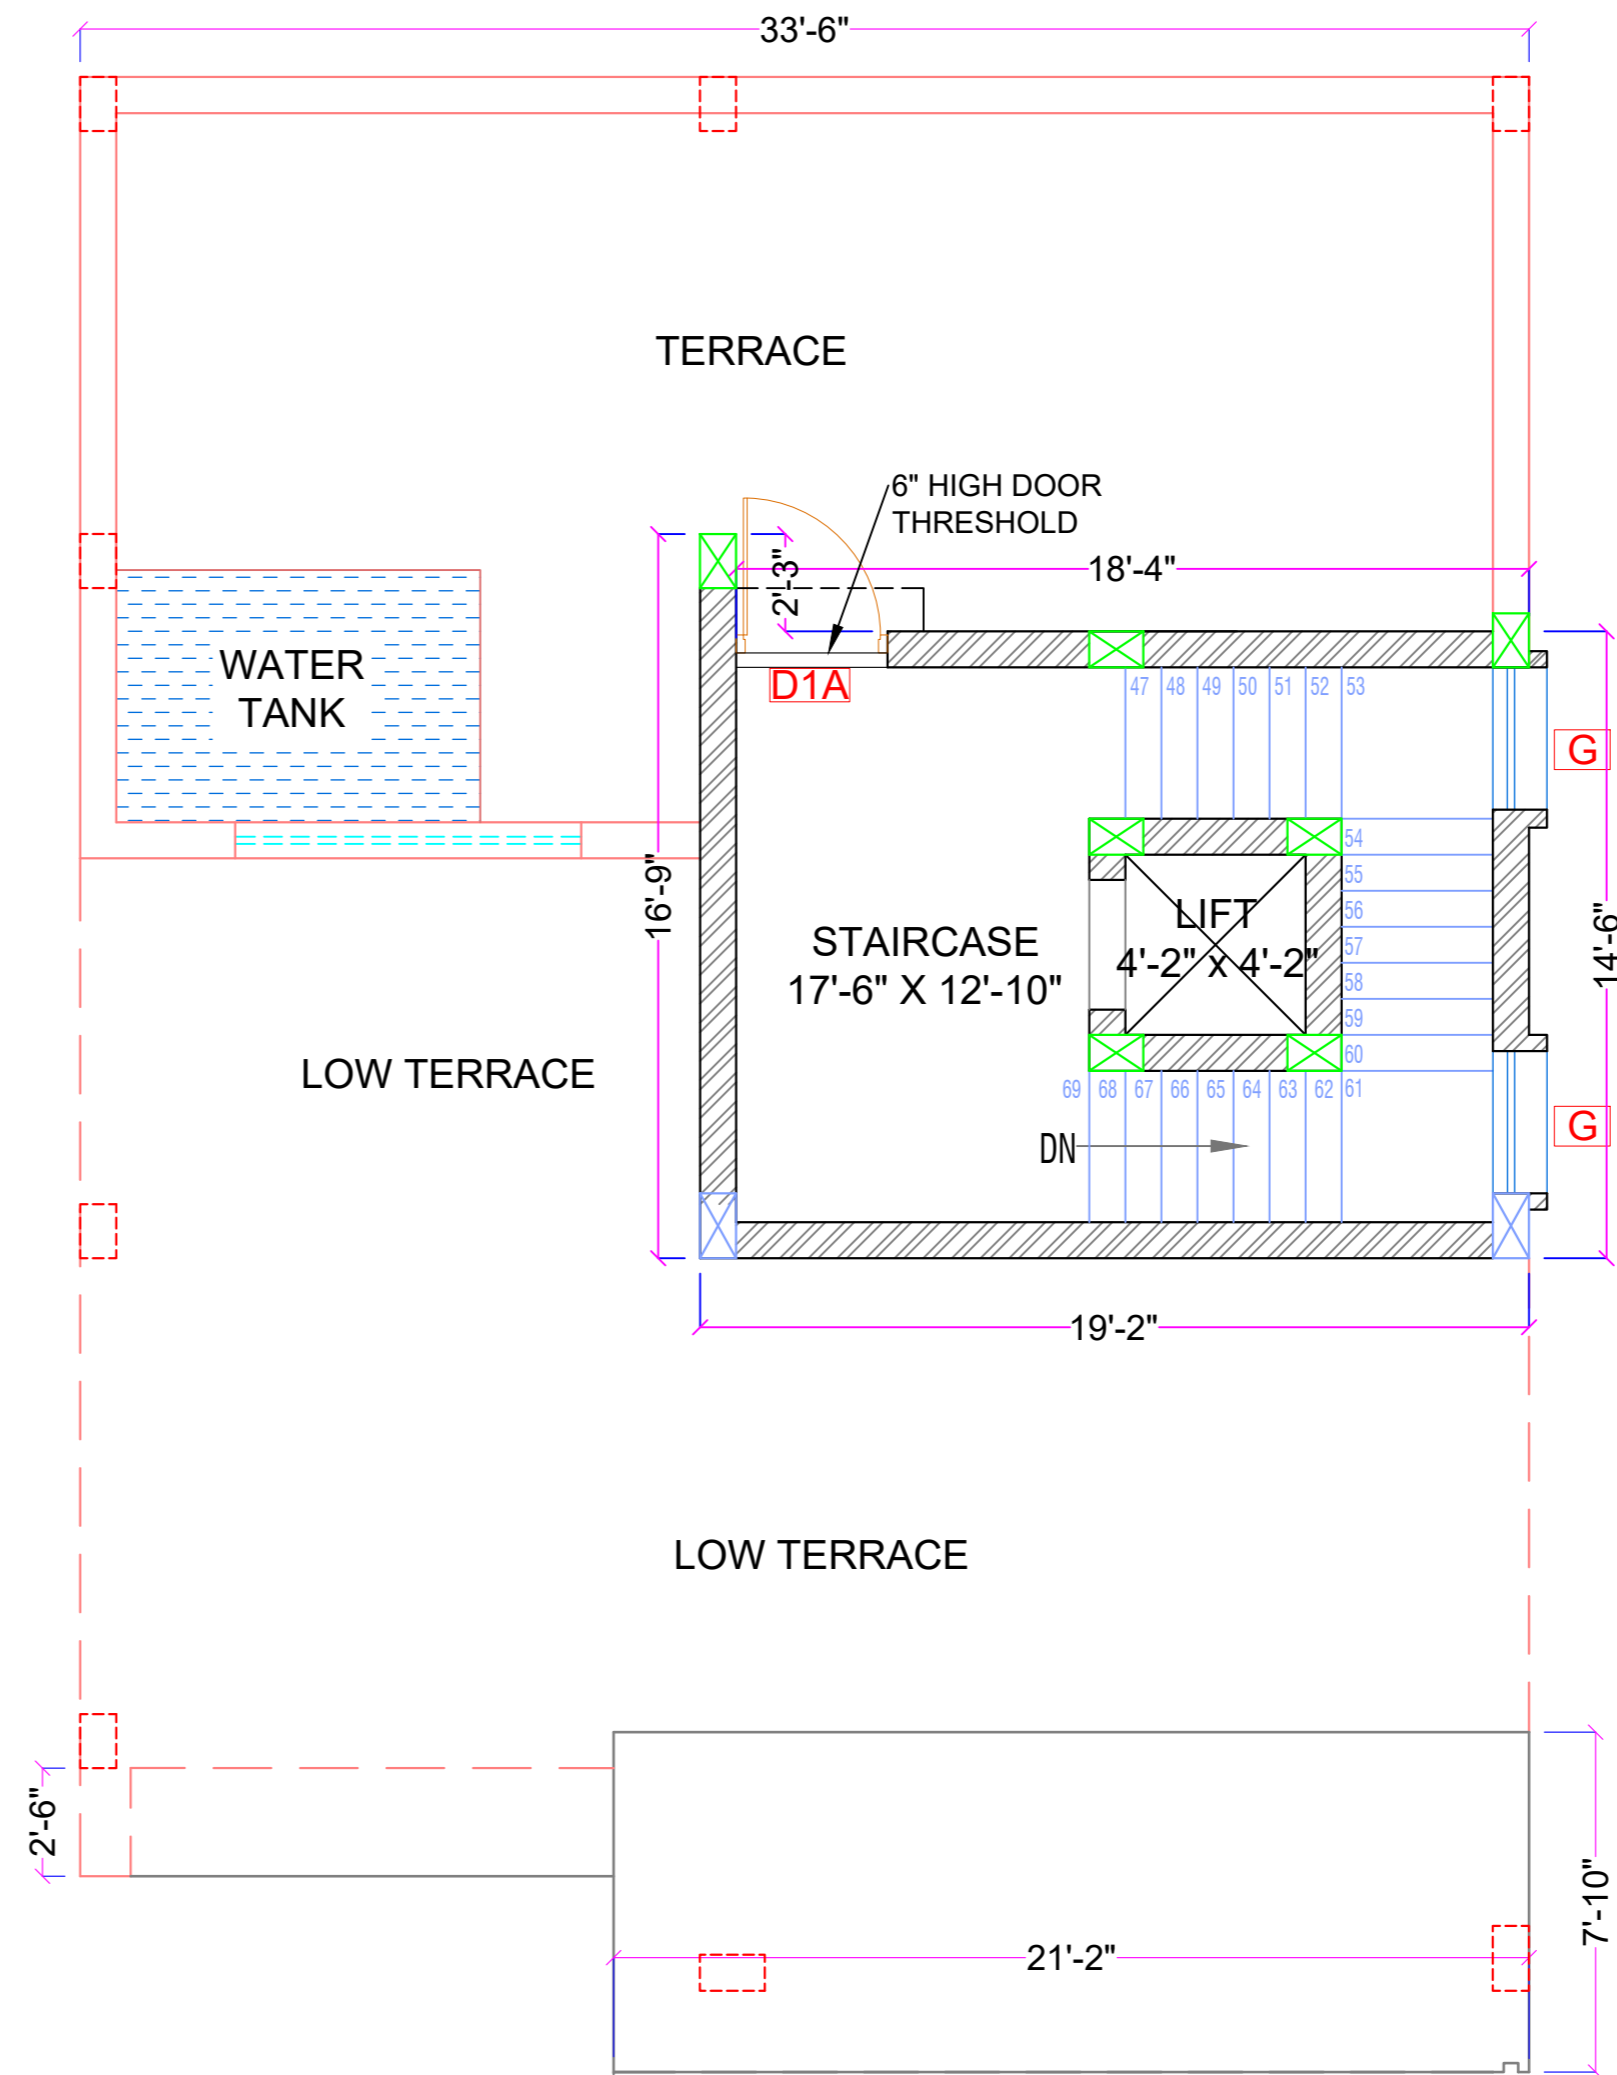

TERRACE FLOOR PLAN

SCHEDULE OF DOOR & WINDOW OPENINGS :

Sl. No.	ITEMS	SIZE OF OPENING	SILL LEVEL	LINTEL LEVEL.
1	SD	6'-0"x8'-0"	0'-0"	8'-0"
2	D	4'-0"x8'-0"	0'-0"	8'-0"
3	D1	3'-6"x8'-0"	0'-0"	8'-0"
4	D1A	3'-6"x7'-0"	0'-0"	7'-0"
5	D2	2'-6"x8'-0"	0'-0"	8'-0"
6	W	8'-0"x6'-6"	1'-6"	8'-0"
7	W1	7'-4"x6'-6"	1'-6"	8'-0"
8	W2	6'-0"x6'-6"	1'-6"	8'-0"
9	W3	5'-0"x6'-6"	1'-6"	8'-0"
10	W4	4'-0"x6'-6"	1'-6"	8'-0"
11	G	3'-3" WIDE STRUCTURAL GLAZING		
12	V	2'-0"x2'-0"	6'-0"	8'-0"
13	EXTERNAL WALL 10" THK. 10'			
14	INNER WALL 5" THK. 5'			

No.	Date	Revision & Description	Drawn	Che'd	App'd
CATEGORY OF DRG.	APPROVAL	INFORMATION	REFERENCE	RECORD	CONSTRUCTION
RESIDENTIAL		COMMERCIAL	MALLS & MULTIPLEX	INSTITUTIONAL	RECREATIONAL
MONUMENTAL		CORPORATE BUILDINGS	INDUSTRIAL	MIXED USE DEVELOPMENT	
PROJECT: RIVER DALE					
PLOT AREA: 2000 SQFT. NORTH FACING PLOT					
CLIENT: PRATYAKSH ESTATES PVT. LTD.					
ARCHITECTURAL CONSULTANT:					
 MS BUILDING SOLUTION GR. FLOOR, MAHAVIR APARTMENT, INFRONT SHEETAL HOTEL, CUTTACK MAIL - manas.cuttack@gmail.com info@msbuildingsolution.com MOB - 9853118473, 9438452016					
ITEM	SIGN	DATE	STRUCTURE: FLOOR PLAN		
DRAWN	Jayashree Das	20.11.2024	TITLE: SECOND & TERRACE FLOOR PLAN		
CHKD.	Manas ranjan Bhuyan		SCALE: NTS		
APPD.			PROJECT DRG. NO. AR-0902-B-T4-A4-101		
				SHEET NO - 07	PAPER SIZE A3