


GROUND FLOOR PLAN
BUILT UP AREA = 1621 SQFT.

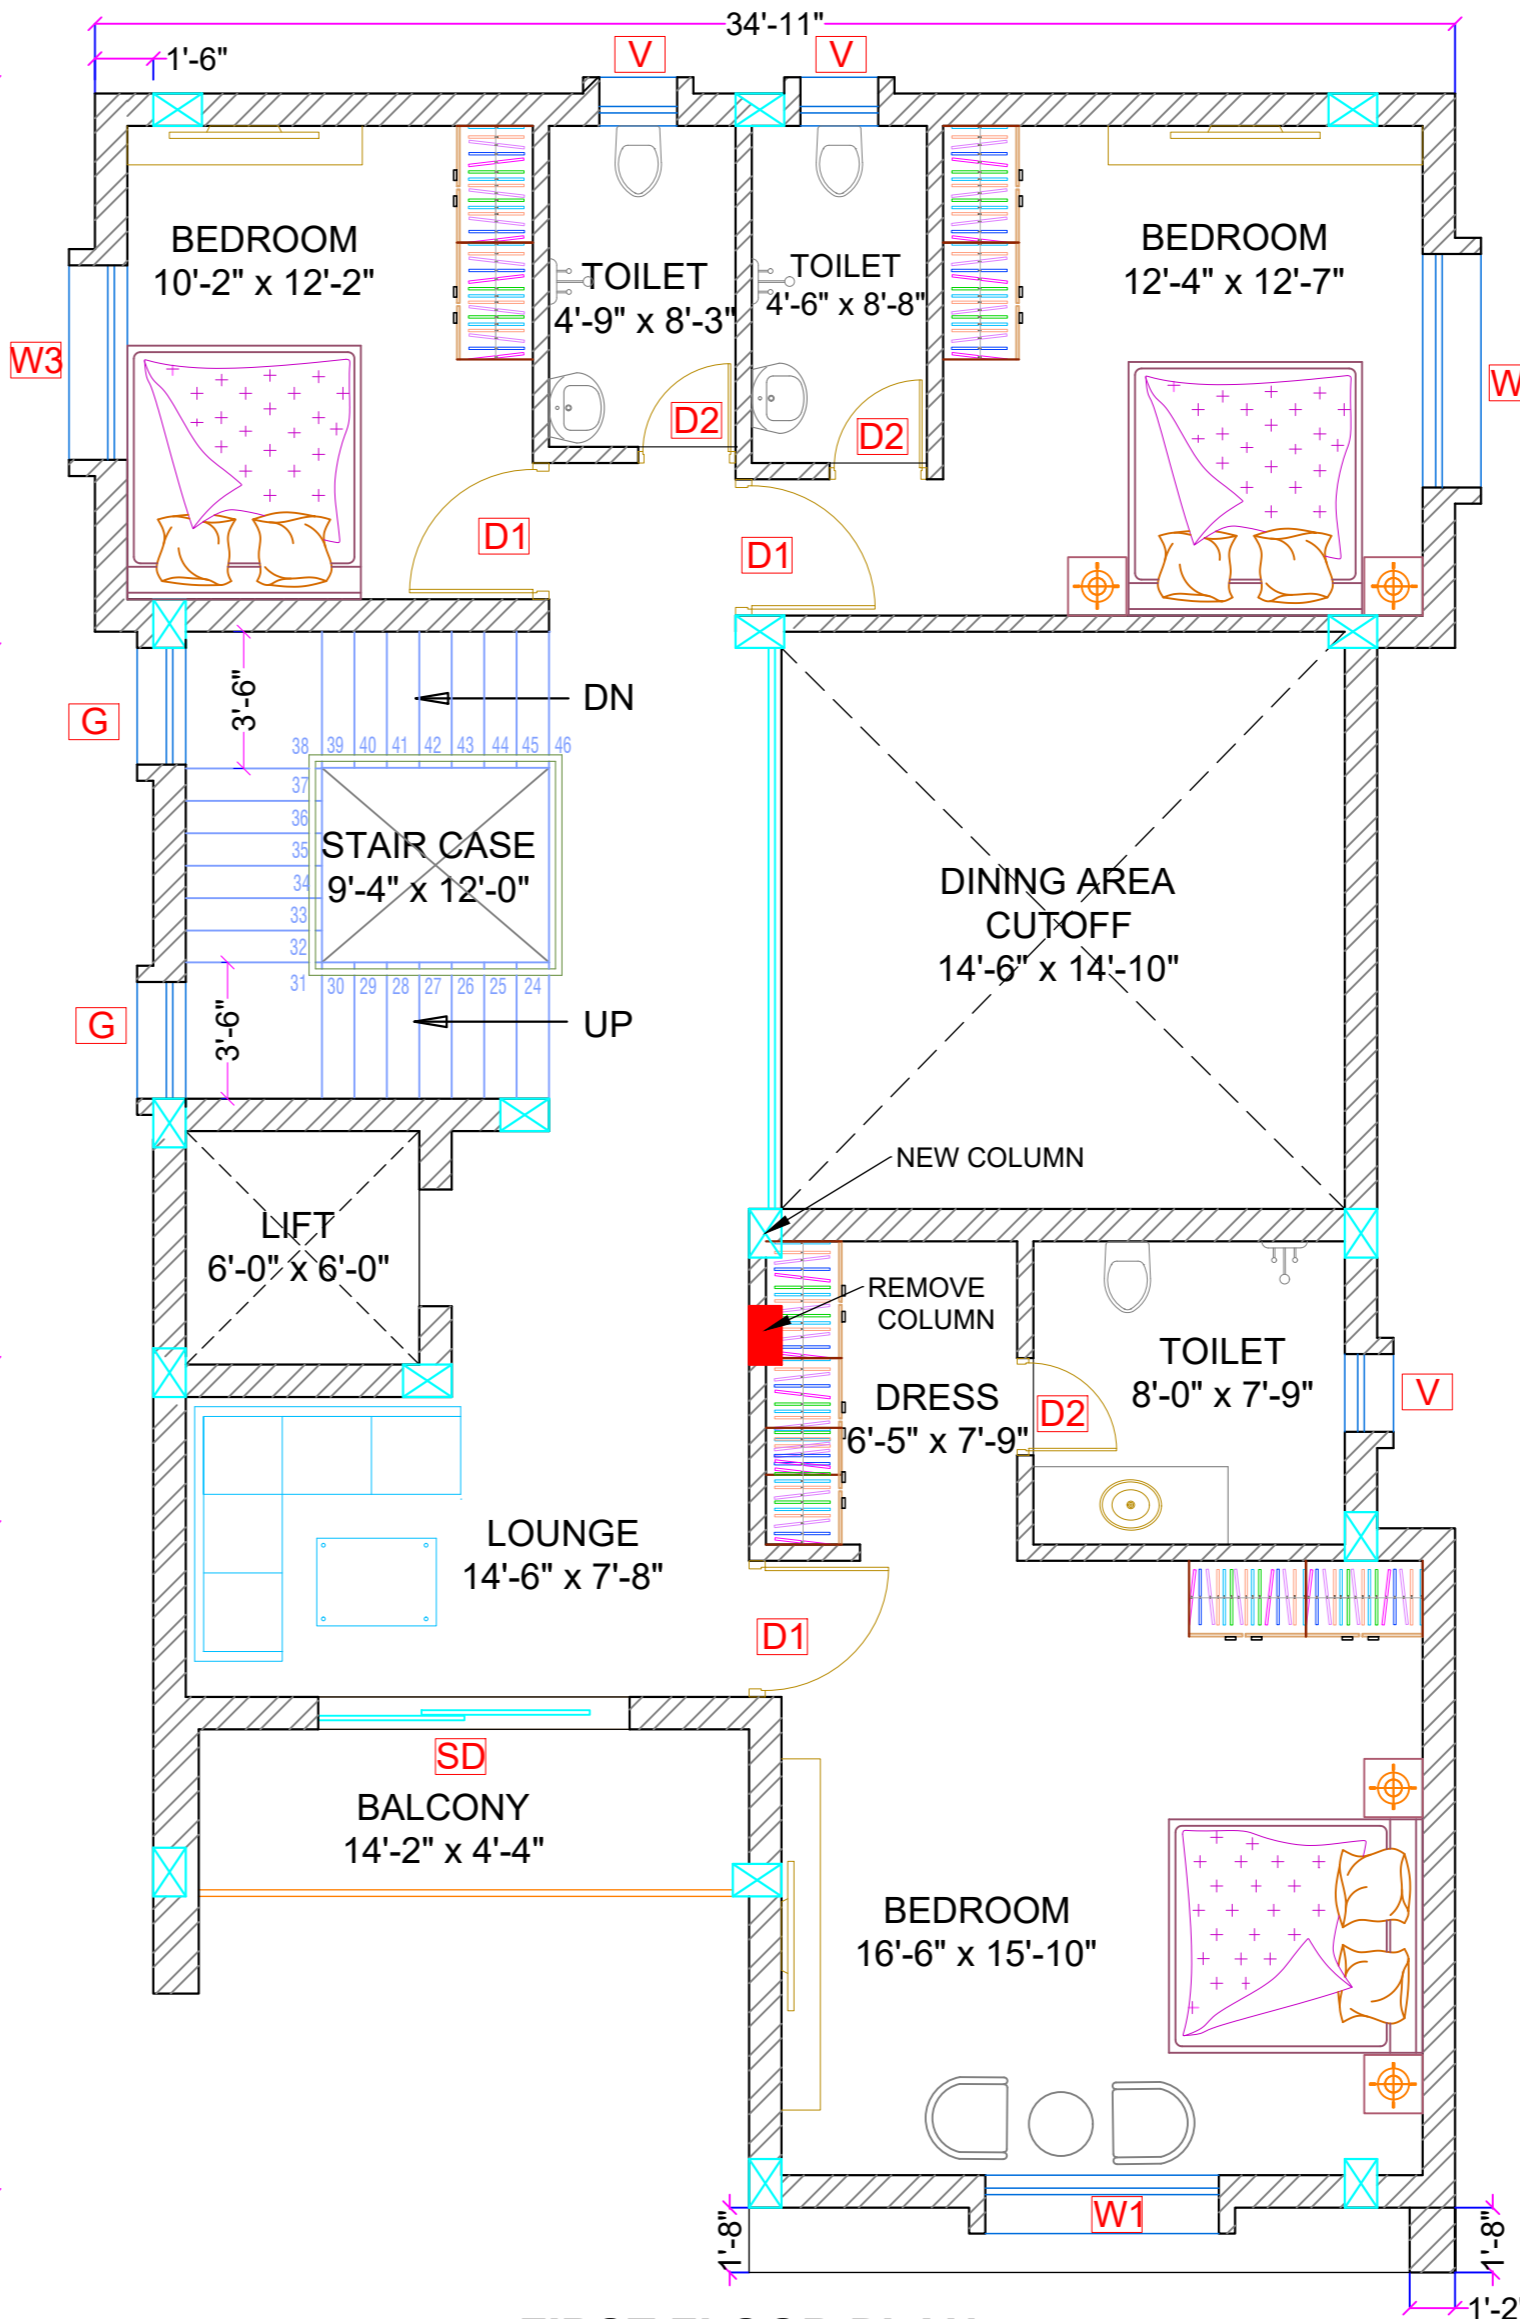


FIRST FLOOR PLAN
BUILT UP AREA = 1650 SQFT

SCHEDULE OF DOOR & WINDOW OPENINGS :

Sl. No.	ITEMS	SIZE OF OPENING	SILL LEVEL	LINTEL LEVEL.
1	SD	8'-0"x8'-0"	0'-0"	8'-0"
2	D	4'-0"x8'-0"	0'-0"	8'-0"
3	D1	3'-6"x8'-0"	0'-0"	8'-0"
4	D1A	3'-6"x7'-0"	0'-0"	7'-0"
5	D2	2'-6"x8'-0"	0'-0"	8'-0"
6	W	9'-7"x6'-6"	1'-6"	8'-0"
7	W1	6'-0"x6'-6"	1'-6"	8'-0"
8	W2	6'-0"x5'-0"	3'-0"	8'-0"
9	W3	5'-0"x6'-6"	1'-6"	8'-0"
10	W4	4'-0"x6'-6"	1'-6"	8'-0"
11	W5	3'-6"x6'-6"	1'-6"	8'-0"
12	G	3'-0" WIDE STRUCTURAL GLAZING		
13	V	2'-0"x2'-0"	6'-0"	8'-0"


EXTERNAL WALL 10" THK.

INNER WALL 5" THK.

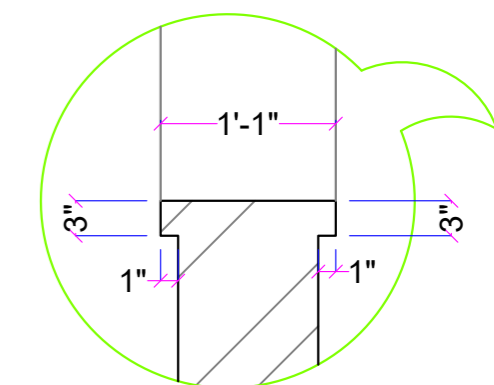


DETAIL AT - "D"

No.	Date	Revision & Description	Drawn	Che'd	App'd										
CATEGORY OF DRG.	APPROVAL	INFORMATION	REFERENCE	RECORD	CONSTRUCTION										
<table border="1"> <tr> <td>RESIDENTIAL</td> <td>COMMERCIAL</td> <td>MALLS & MULTIPLEX</td> <td>INSTITUTIONAL</td> <td>RECREATIONAL</td> </tr> <tr> <td>MONUMENTAL</td> <td>CORPORATE BUILDINGS</td> <td>INDUSTRIAL</td> <td>MIXED USE DEVELOPMENT</td> <td></td> </tr> </table>						RESIDENTIAL	COMMERCIAL	MALLS & MULTIPLEX	INSTITUTIONAL	RECREATIONAL	MONUMENTAL	CORPORATE BUILDINGS	INDUSTRIAL	MIXED USE DEVELOPMENT	
RESIDENTIAL	COMMERCIAL	MALLS & MULTIPLEX	INSTITUTIONAL	RECREATIONAL											
MONUMENTAL	CORPORATE BUILDINGS	INDUSTRIAL	MIXED USE DEVELOPMENT												
PROJECT: RIVER DALE															
PLOT AREA: 2400 SQFT. SOUTH FACING PLOT															
CLIENT: PRATYAKSH ESTATES PVT. LTD.															
ARCHITECTURAL CONSULTANT:															
<p>MS BUILDING SOLUTION GR FLOOR, MAHAVIR APARTMENT, INFRONT SHEETAL HOTEL, CUTTACK MAIL - manas.cuttack@gmail.com info@msbuildingsolution.com MOB - 9853118473, 9438452016</p>															
ITEM	SIGN	DATE	STRUCTURE: FLOOR PLAN												
DRAWN	Jayashree Das	26.11.2024	TITLE: GROUND & 1ST FLOOR PLAN												
CHKD.	Manas ranjan Bhuyan		SCALE: NTS												
APPD.			PROJECT DRG. NO. AR-0902-B-T4-A4-101												
SHEET NO - 06					PAPER SIZE A3										

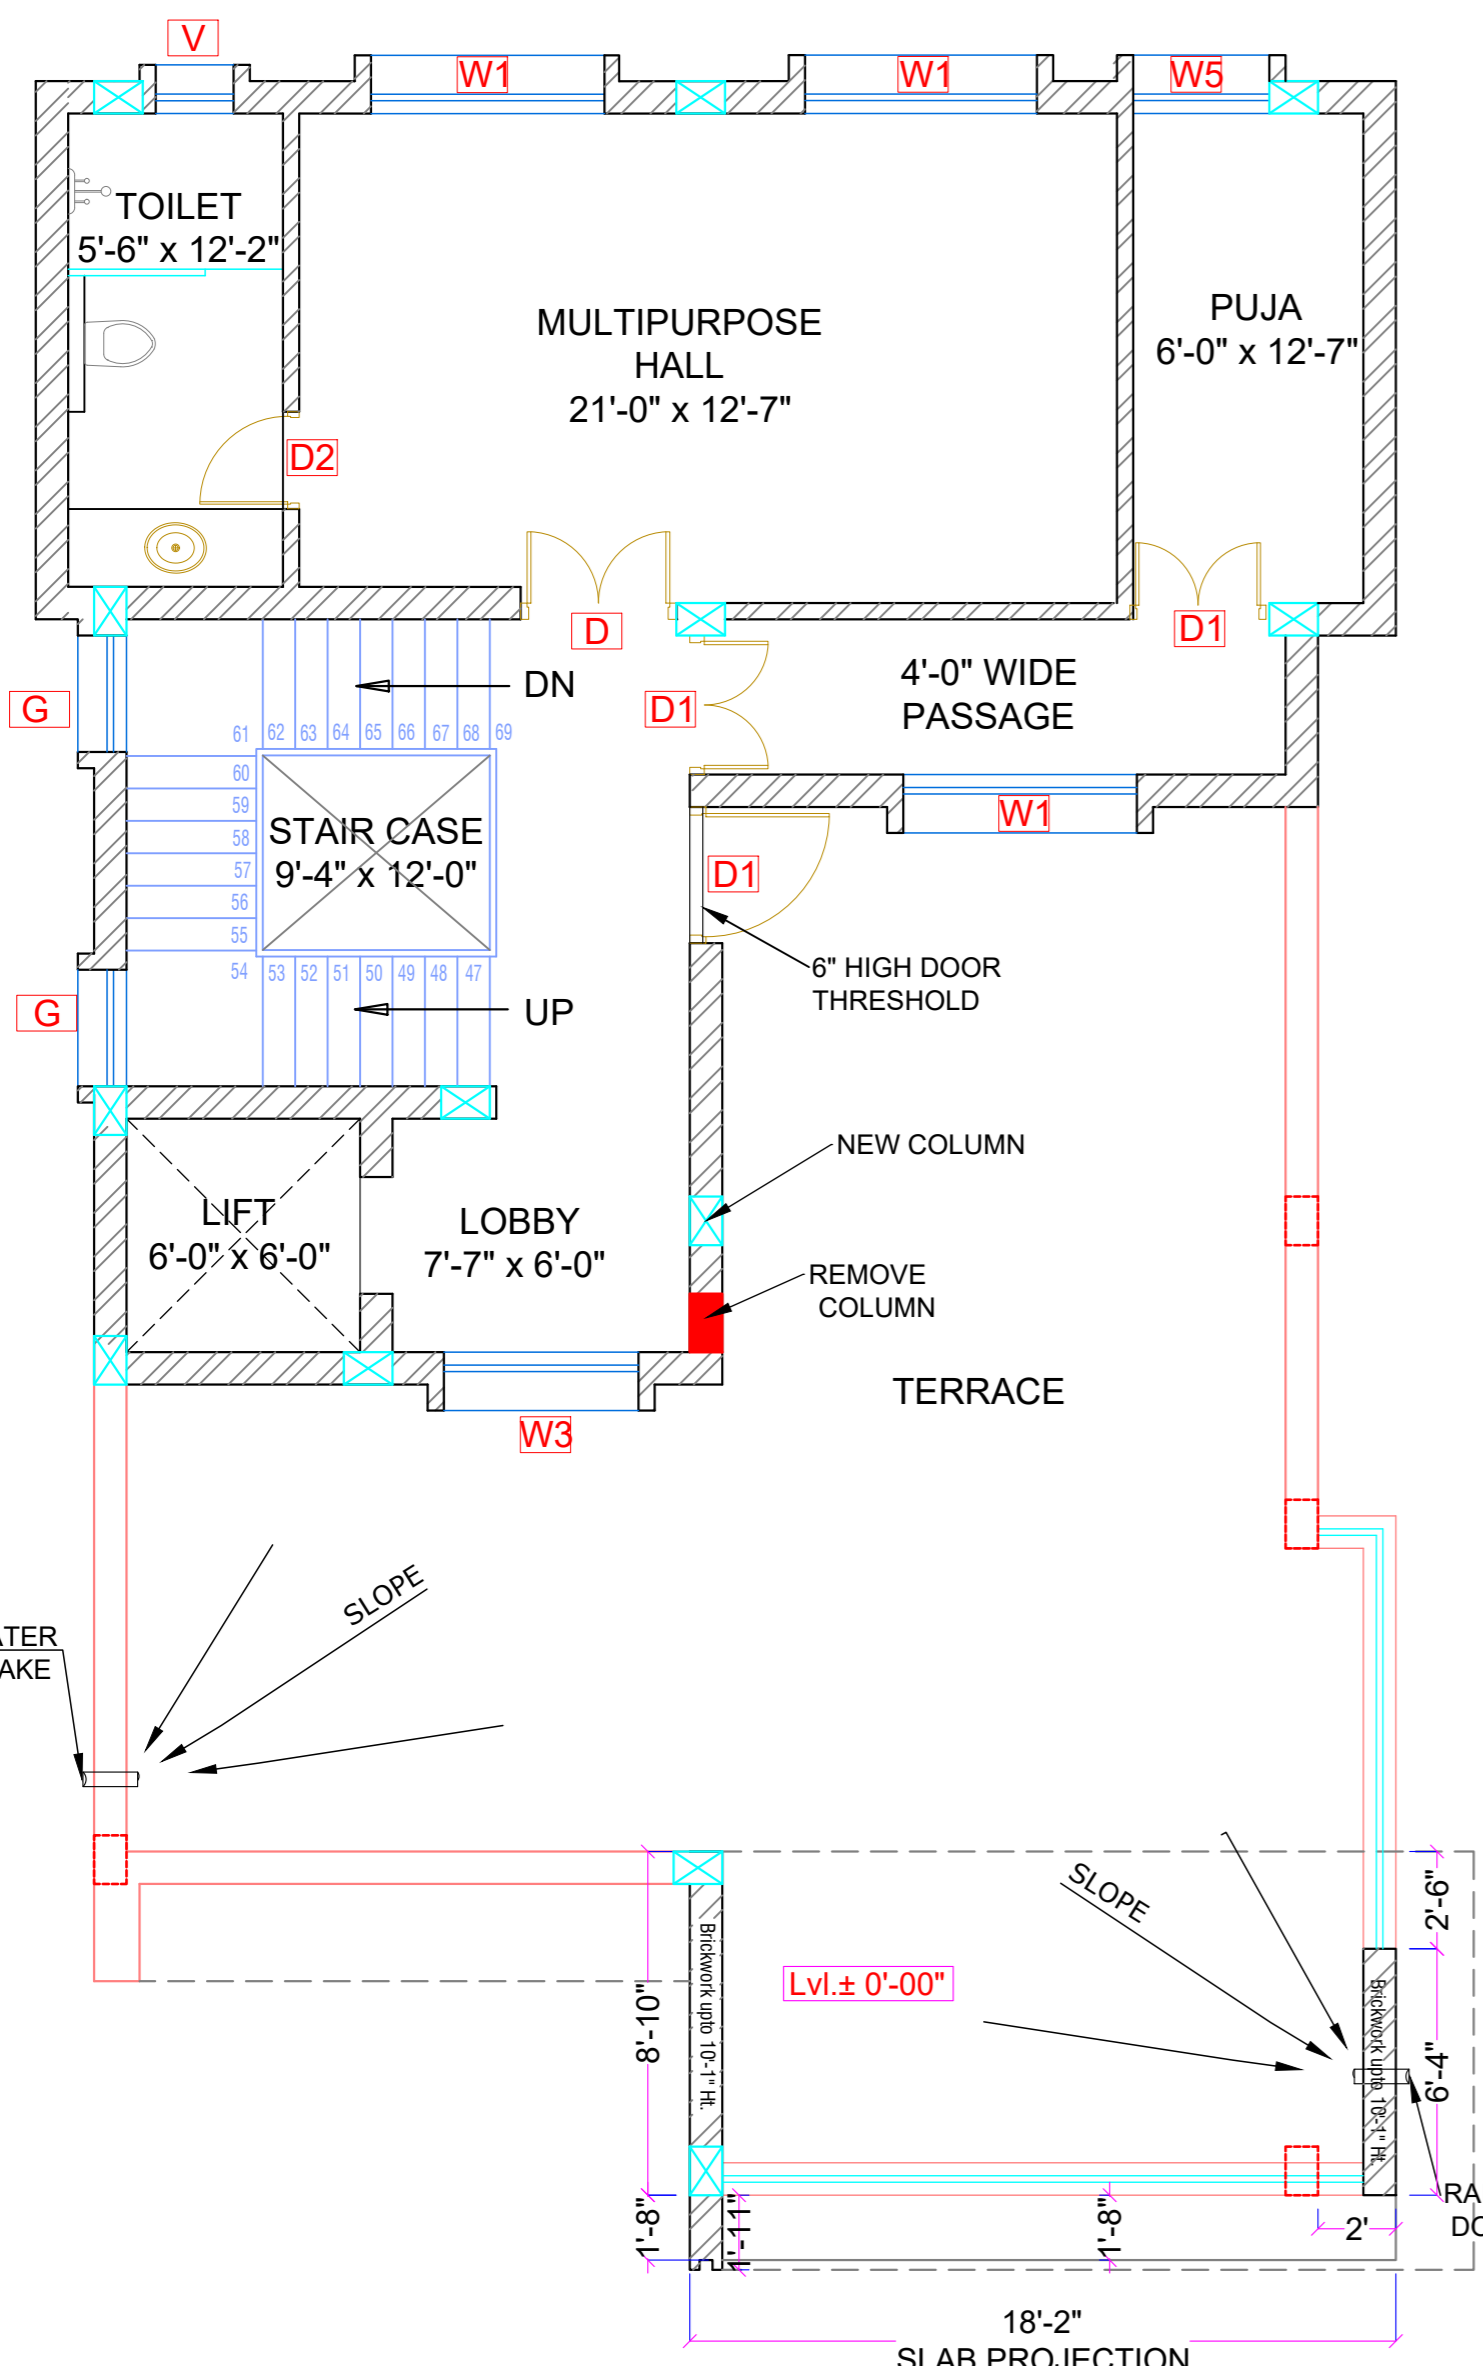

SECOND FLOOR PLAN
BUILT UP AREA = 875 SQFT.

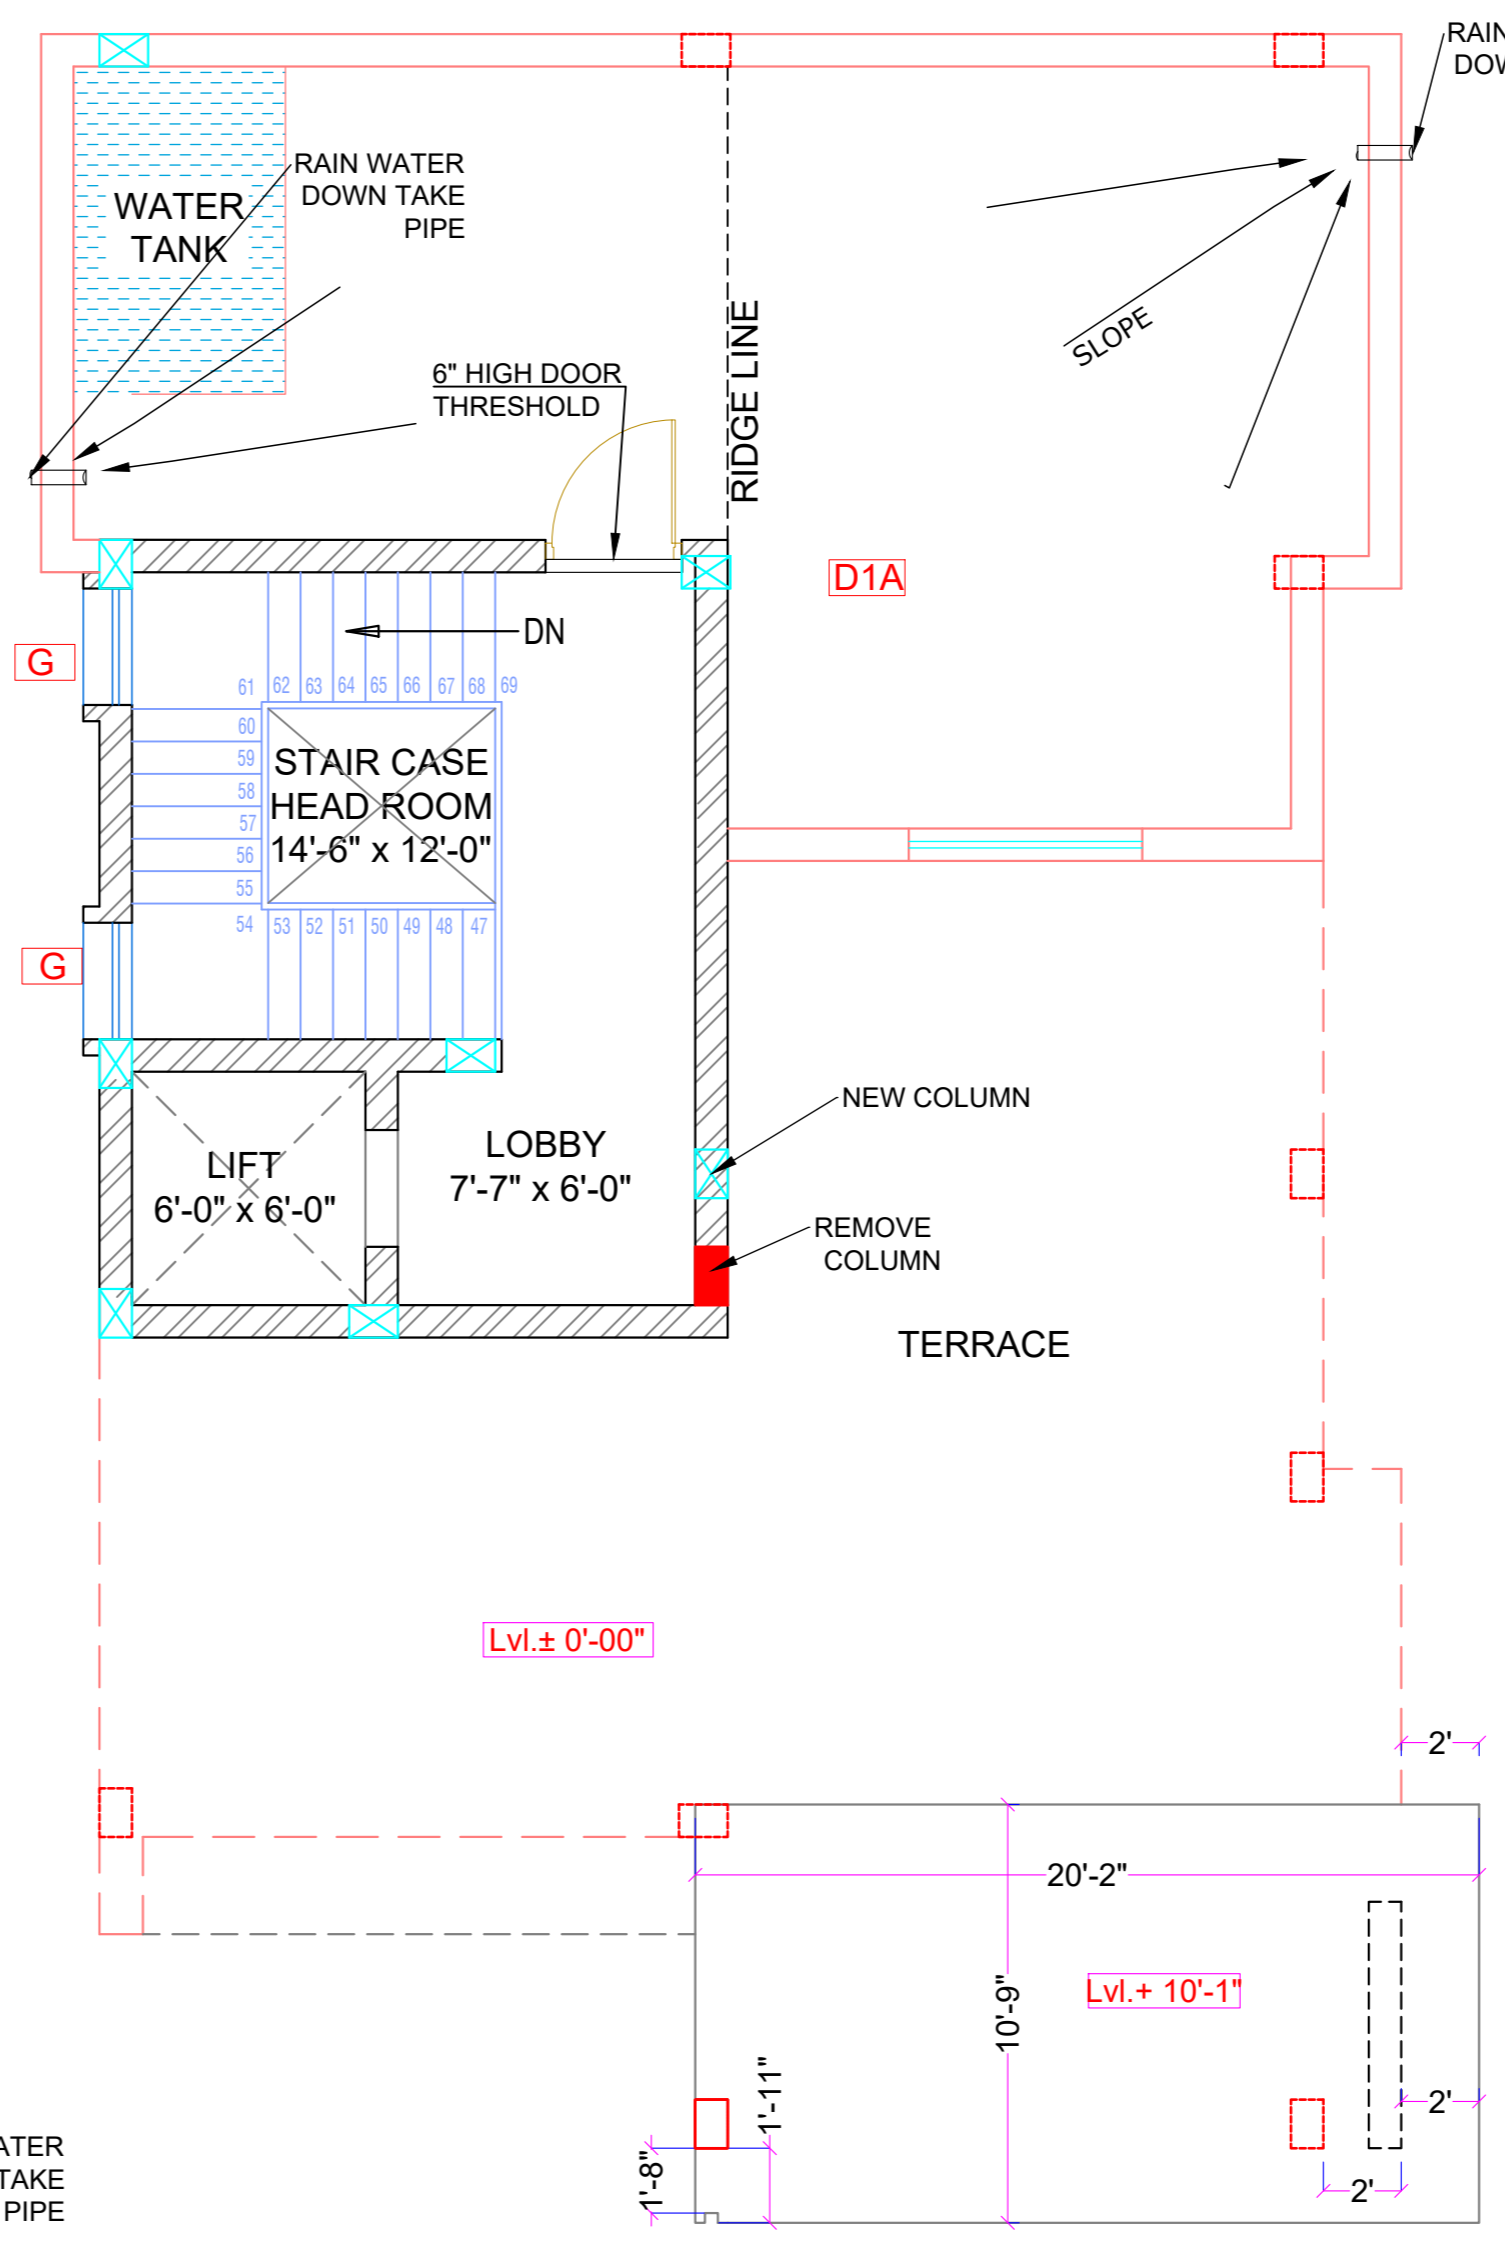


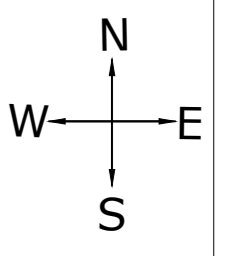
TERRACE FLOOR PLAN

SCHEDULE OF DOOR & WINDOW OPENINGS :

Sl. No.	ITEMS	SIZE OF OPENING	SILL LEVEL	LINTEL LEVEL.
1	SD	8'-0"x8'-0"	0'-0"	8'-0"
2	D	4'-0"x8'-0"	0'-0"	8'-0"
3	D1	3'-6"x8'-0"	0'-0"	8'-0"
4	D1A	3'-6"x7'-0"	0'-0"	7'-0"
5	D2	2'-6"x8'-0"	0'-0"	8'-0"
6	W	9'-7"x6'-6"	1'-6"	8'-0"
7	W1	6'-0"x6'-6"	1'-6"	8'-0"
8	W2	6'-0"x5'-0"	3'-0"	8'-0"
9	W3	5'-0"x6'-6"	1'-6"	8'-0"
10	W4	4'-0"x6'-6"	1'-6"	8'-0"
11	W5	3'-6"x6'-6"	1'-6"	8'-0"
12	G	3'-0" WIDE STRUCTURAL GLAZING		
13	V	2'-0"x2'-0"	6'-0"	8'-0"

EXTERNAL WALL 10" THK. 10

INNER WALL 5" THK. 5

No.	Date	Revision & Description	Drawn	Che'd	Appr'd
CATEGORY OF DRG.	APPROVAL	INFORMATION	REFERENCE	RECORD	CONSTRUCTION
RESIDENTIAL		COMMERCIAL	MALLS & MULTIPLEX	INSTITUTIONAL	RECREATIONAL
MONUMENTAL		CORPORATE BUILDINGS	INDUSTRIAL	MIXED USE DEVELOPMENT	
PROJECT: RIVER DALE					
PLOT AREA: 2400 SQFT. SOUTH FACING PLOT					
CLIENT: PRATYAKSH ESTATES PVT. LTD.					
ARCHITECTURAL CONSULTANT:					
 MS BUILDING SOLUTION GR FLOOR, MAHAVIR APARTMENT, INFRONT SHEETAL HOTEL, CUTTACK MAIL - manas.cuttack@gmail.com info@msbuildingsolution.com MOB - 9853118473, 9438452016					
ITEM	SIGN	DATE	STRUCTURE: FLOOR PLAN		
DRAWN	Jayashree Das	26.11.2024	TITLE: SECOND & TERRACE FLOOR PLAN		
CHKD.	Manas ranjan Bhuyan		SCALE: NTS		
APPD.			PROJECT DRG. NO. AR-0902-B-T4-A4-101		
SHEET NO - 07					PAPER SIZE A3